


1st FLOOR

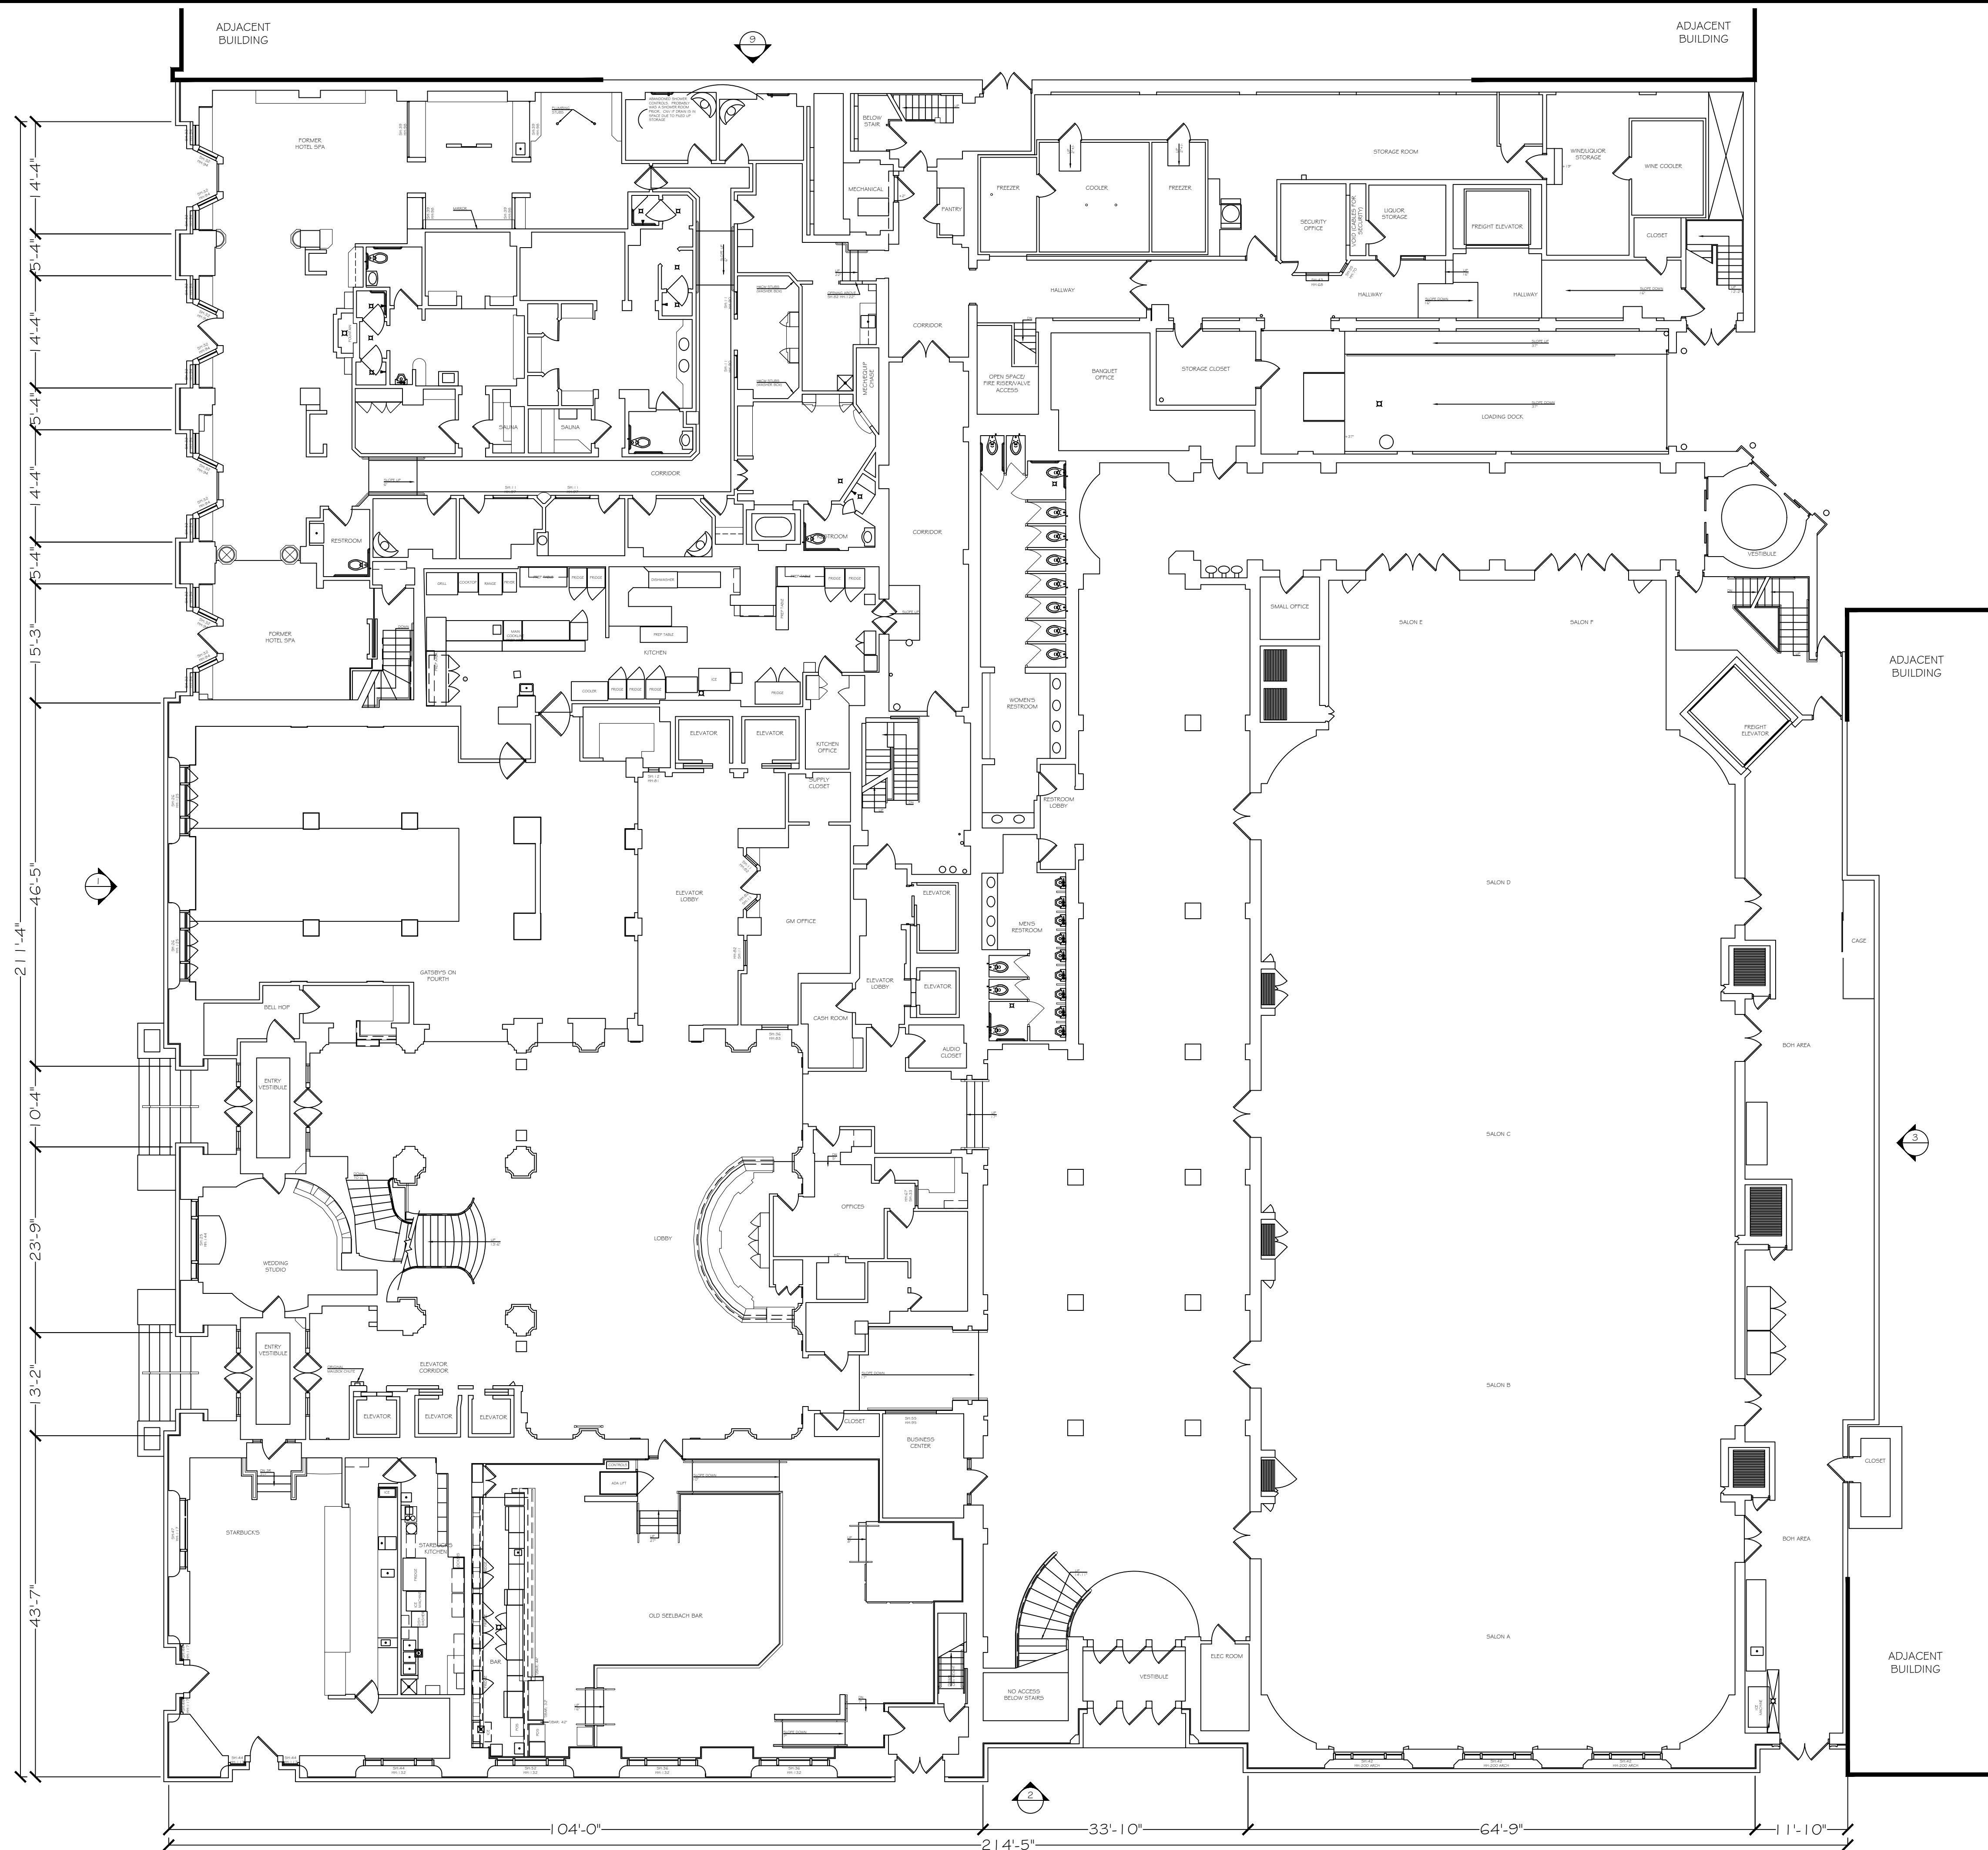

LEGEND
 COUNTER
 UPPER CABINET
 FULL HEIGHT CABINET
 CLG = CEILING HEIGHT

PPM
 PRECISION PROPERTY
 MEASUREMENTS
 3626 E. PACIFIC COAST
 HIGHWAY | 2ND FLOOR
 LONG BEACH, CA | 90804
 T 562.621.9100
 F 888.698.2966
 WWW.PPMCO.NET



WORRY FREE
 RENOVATIONS

PREPARED FOR

ARCHITECT
 PLANNING

PROJECT TYPE

FLOOR PLAN


PROJECT NAME

THE PPM
 PROJECT

PROJECT ADDRESS

1234 CHERRY TREE
 BOULEVARD
 LONG BEACH, CA 90000

All plans created by Precision Property Measurements Ltd (PPM) are made exclusively for the building purposes. Cal. Civ. & Prof. Code §27271. All our plans created by PPM do not include the determination of any property line, and shall not constitute legal surveys. Cal. Civ. & Prof. Code §27272. In addition, PPM services and plans do not constitute civil engineering. Cal. Civ. & Prof. Code §27202.03(a), and this should not be used for any structure or activities without the approval of a licensed professional. PPM shall not be responsible for the accuracy of the information provided in our plans. However, every effort shall be made to ensure the accuracy of the information provided in our plans. PPM's liability is limited to the amount of the fee paid to PPM.

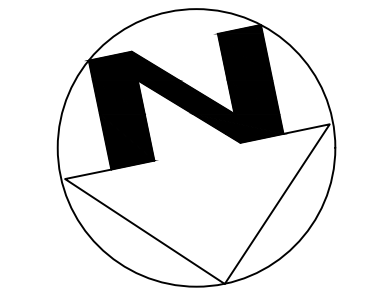

SCALE
 3/32" = 1'-0"

PROJECT
 12345


APPROVED BY
 CT

DATE
 07/30/18

SHEET
 3 of 47



BASEMENT FLOOR

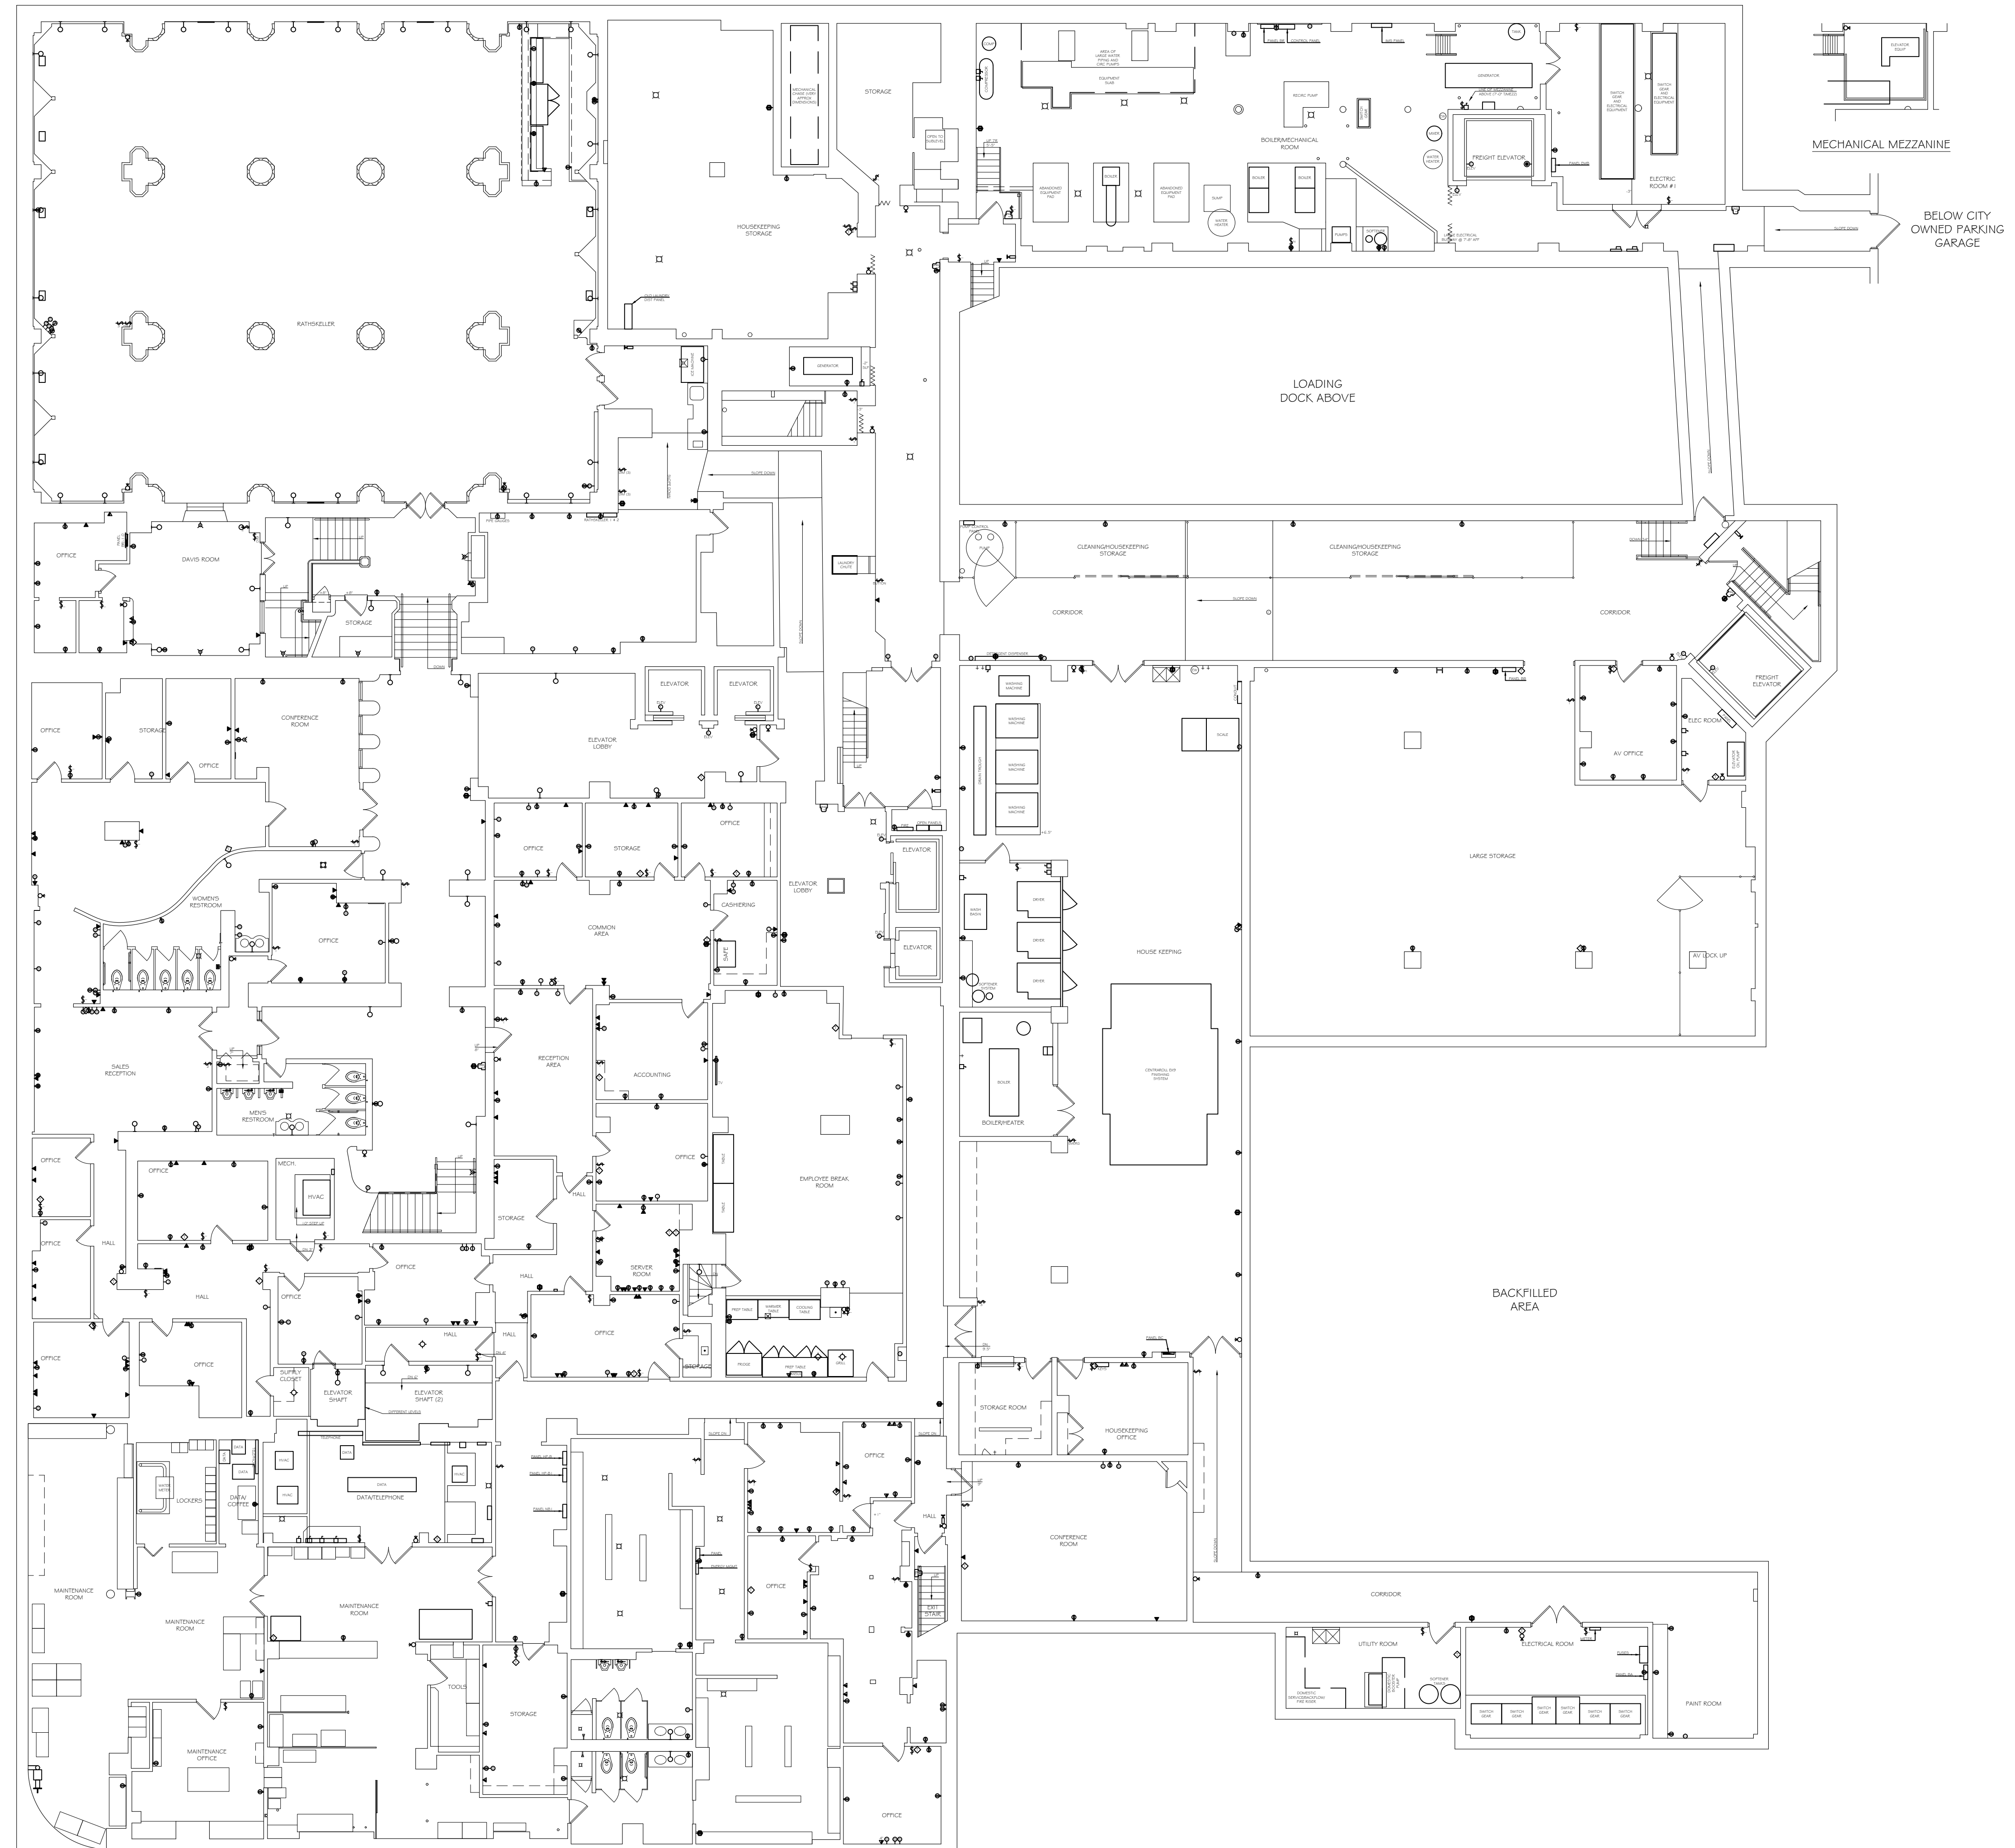

- LEGEND**
- ◊ = THERMOSTAT
 - ◊ = VOLUME CONTROLS
 - ◊ = ALARM CONTROLS
 - ◊ = ELECTRICAL OUTLET
 - ◊ = GFI OUTLET
 - ◊ = GFI OUTLET
 - ◊ = ELECTRICAL PANEL
 - ◊ = CABLE JACK
 - ◊ = WALL MOUNTED FIXTURE
 - ▲ = ETHERNET JACK
 - = SPEAKER
 - = KEY PAD
 - = SWITCH
 - = MOTION SENSOR
 - ▲ = TELEPHONE JACK



PREPARED FOR:

ARCHITECT PLANNING

PROJECT TYPE

ELECTRICAL PLAN


PROJECT NAME

THE PPM PROJECT

PROJECT ADDRESS

1234 CHERRY TREE BOULEVARD
 LONG BEACH, CA 90800

All plans created by Precision Property Measurements (PPM) are made exclusively for the building purposes. Cal. Bus. & Prof. Code § 8627.2. All work plans created by PPM do not include the determination of any property line, and as such do not constitute land surveys. Cal. Bus. & Prof. Code § 8627.2(2). In addition, PPM services and plans do not constitute and shall not be used for any structure or activities unless as an engineering (Cal. Bus. & Prof. Code § 8627.1). All floor plans created by PPM are intended to be used as a reference for design and construction and should not be considered a substitute for the services of a licensed structural engineer or licensed architect. PPM shall have no responsibility to determine the accuracy of the information found in our plans. However, every effort shall be made to ensure the accuracy of the information. An Audit showing errors in construction, design or other licensed professional, in a contract to the property owner, to determine the suitability of the information prior to construction. Measurements should be held confirmed before construction. Measurements should be held confirmed on a plan. PPM's liability is limited to the amount of the fee paid to PPM.

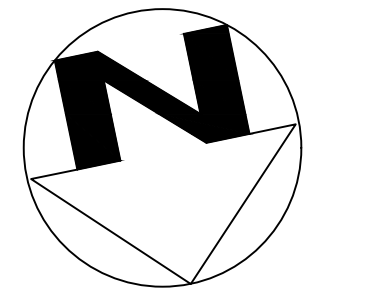


SCALE
 3/32" = 1'-0"

PROJECT
 12345


APPROVED BY
 CT

DATE
 07/30/18

SHEET
 17 of 47

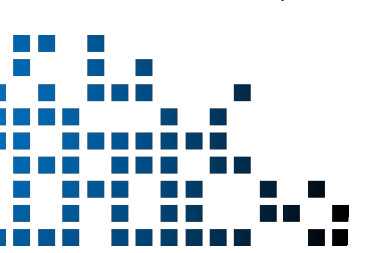

BASEMENT FLOOR

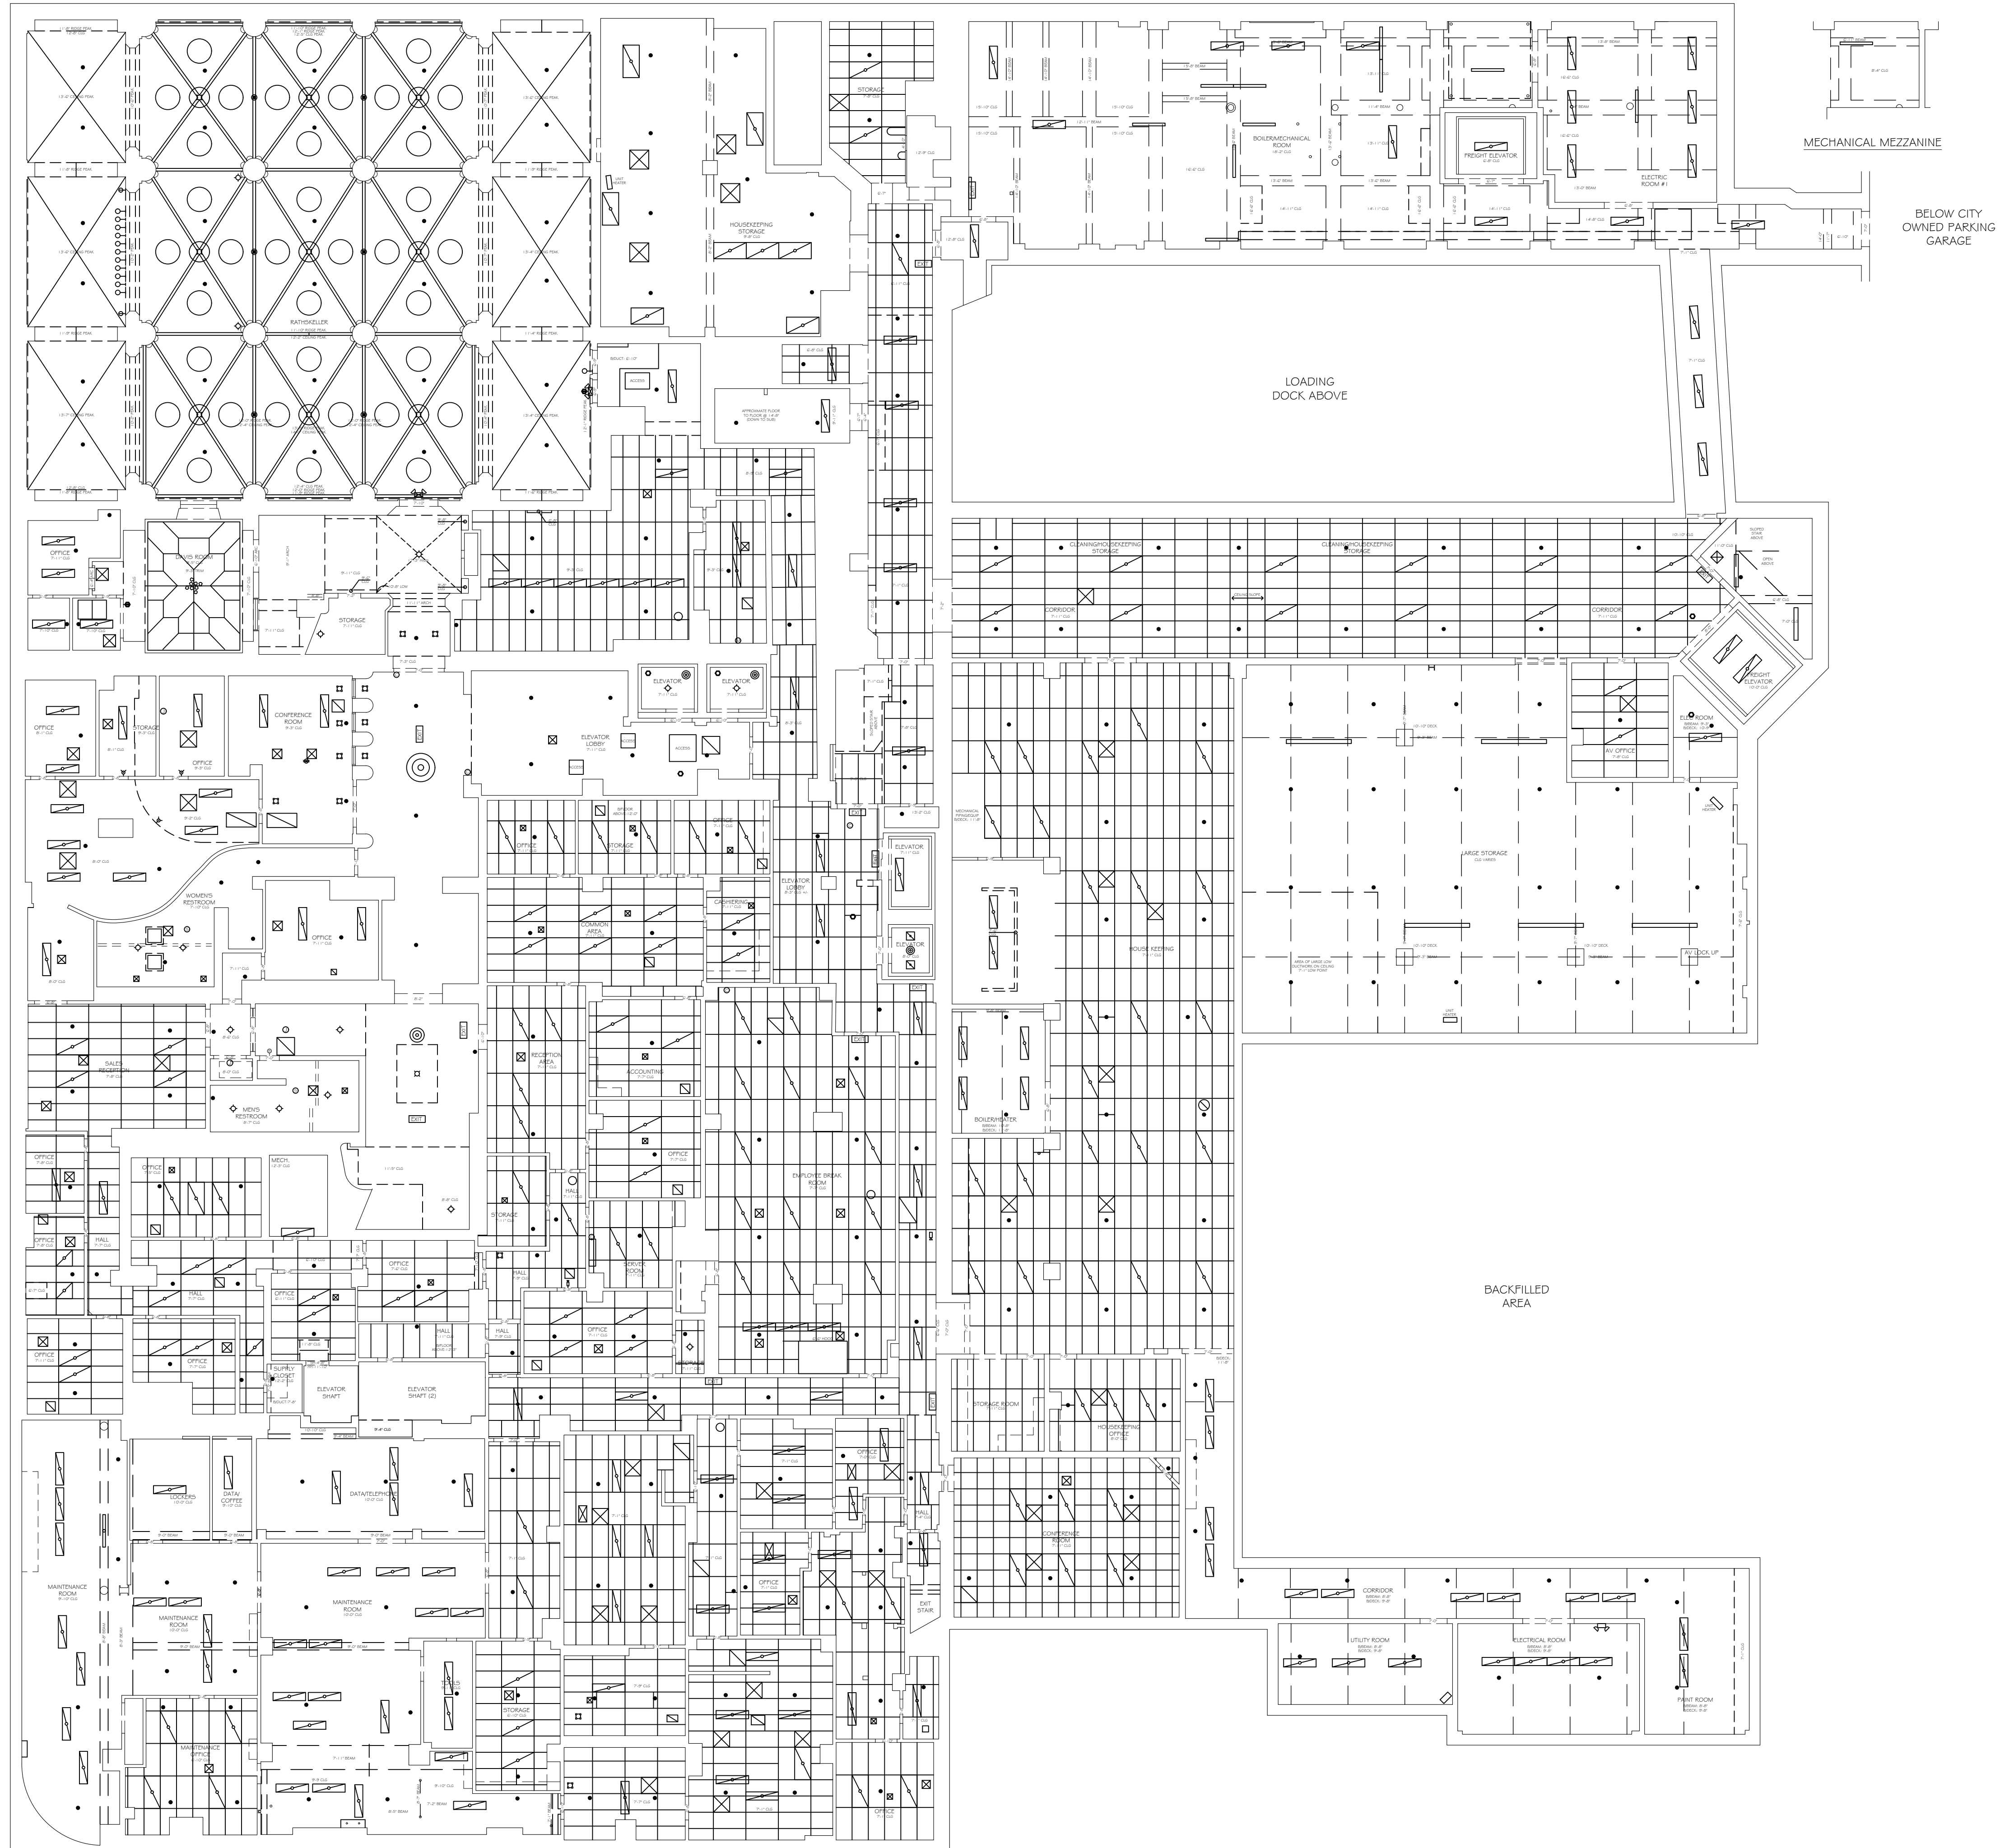

- LEGEND**
- = CABLE JACK
 - = CEILING FAN
 - = WALL MOUNTED FIXTURE
 - = CEILING-MOUNTED FIXTURE
 - = RECESSED FIXTURE
 - = HANGING FIXTURE
 - = EXHAUST FAN
 - = FLUORESCENT LIGHT
 - = CEILING ELECTRICAL OUTLET
 - = SMOKE DETECTOR
 - = CO2 DETECTOR



PREPARED FOR

ARCHITECT PLANNING

PROJECT TYPE

REFLECTED CEILING PLAN


PROJECT NAME

THE PPM PROJECT

PROJECT ADDRESS

**1234 CHERRY TREE BOULEVARD
 LONG BEACH, CA 90800**

All plans created by Precision Property Measurements Ltd (PPM) are made exclusively for the client's use and are not to be used for any other purpose. PPM does not warrant the accuracy or reliability of the information or data provided in any plan, and as such does not constitute a guarantee. PPM is not a structural engineer and does not provide structural engineering services. In addition, PPM services and plans do not constitute a guarantee of any kind and should not be used for any structure or activities without the approval of a qualified professional. PPM is not responsible for the accuracy of the information provided in our plans. However, every effort is made to ensure the accuracy of the information provided in our plans. PPM's liability is limited to the amount of the fee paid to PPM.

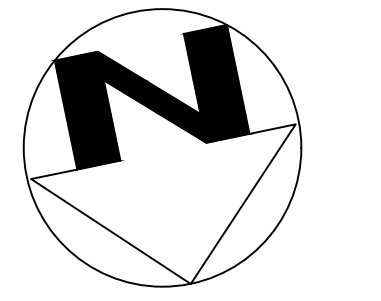

SCALE
 $\frac{3}{32}'' = 1'-0''$

PROJECT
12345

APPROVED BY
 CT

DATE
 07/30/18

SHEET
32 of 47






ELEVATION 1



ELEVATION 2



ELEVATION 3

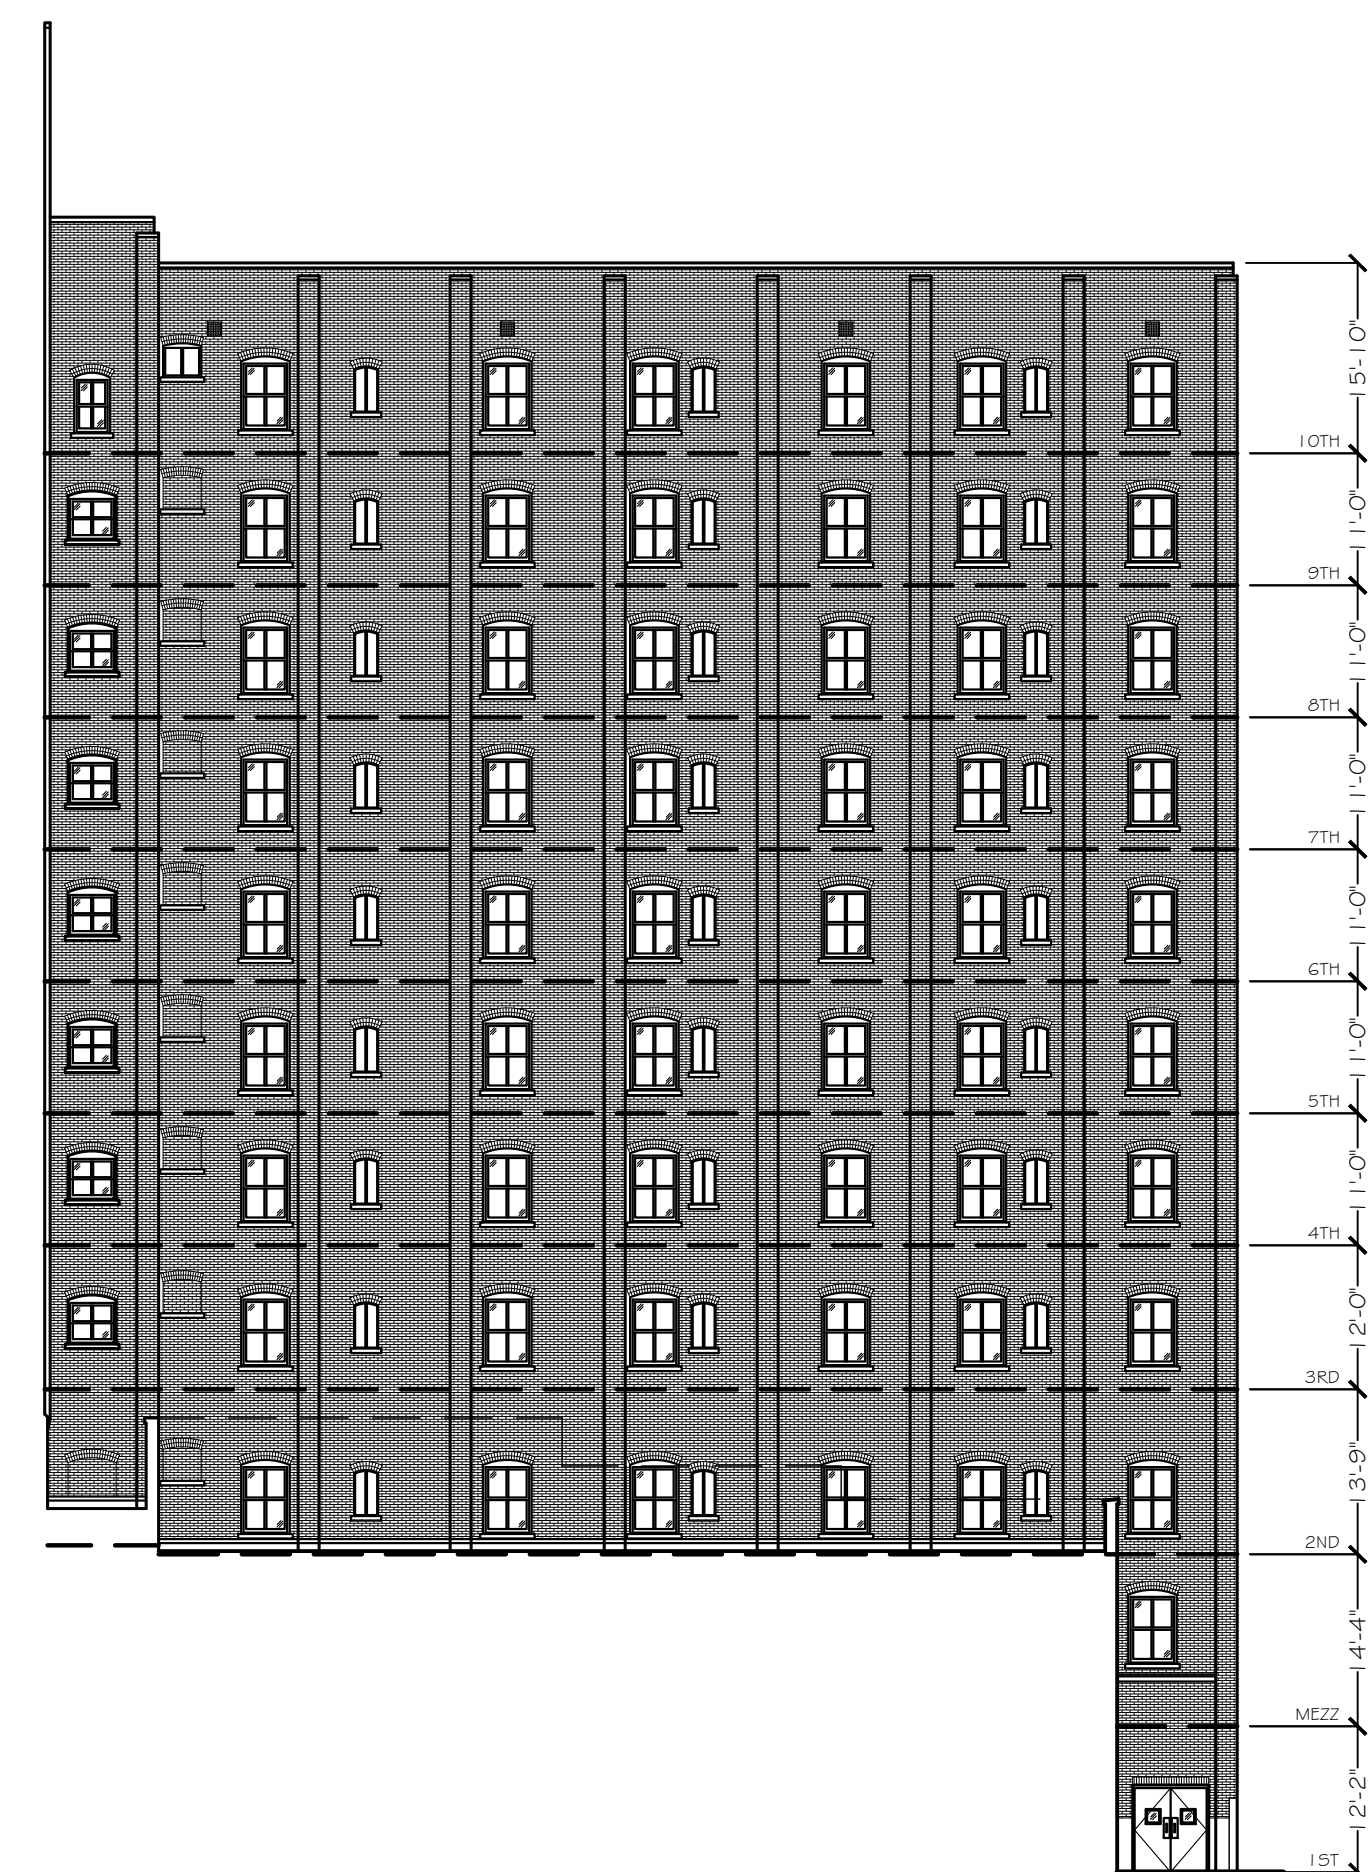

ELEVATION 4

LEGEND
 FINISHED GRADE (ALONG BUILDING LINE)
 FINISHED FLOOR



PREPARED FOR

ARCHITECT
 PLANNING

PROJECT TYPE

EXTERIOR
 ELEVATIONS

PROJECT NAME

THE PPM
 PROJECT

PROJECT ADDRESS

1234 CHERRY TREE
 BOULEVARD
 LONG BEACH, CA 90000

All plans created by Precision Property Measurements Ltd (PPM) are made exclusively for the building purposes (Cal. Civ. Code § 9102.2). All our plans created by PPM do not include the determination of any property line, and as such do not constitute legal surveys. (Cal. Civ. Code § 9102.2-9102.3). In addition, PPM surveys and plans do not constitute real engineering (Cal. Civ. Code § 86702.0204) and thus should not be used for any structure or activities without the real engineering (Cal. Civ. Code § 86702.0204). All floor plans created by PPM are intended to be used as a reference for design and construction and should not be considered a substitute for the services of a licensed structural engineer or licensed architect. PPM makes every reasonable effort to ensure the accuracy of the information found in our plans. However, every Architect, Planning, Engineering, Contractor, Designer or other licensed professional, in a consistent manner, is the sole responsibility of the professional to the property owner, to determine the suitability of the building project prior to construction. Measurements should be field checked before commencing construction. In the event that an error is found on a plan, PPM's liability is limited to the amount of the fee paid to PPM.

SCALE
 $\frac{1}{8}'' = 1'-0''$
 PROJECT
 12345
 APPROVED BY
 CT
 DATE
 07/30/18
 SHEET

46 of 47

