



LEGEND

- SOFFIT
- = CEILING DUPLEX
 - = CEILING QUADRUPLX
 - = SPEAKER
 - = SQUARE SPEAKER
 - ⊗ = EXHAUST FAN w/ LIGHT
 - ⊗ = EXHAUST FAN w/ LIGHT
 - ⊗ = CEILING FAN w/ LIGHT
 - ⊗ = CEILING FAN w/ LIGHT
 - ⊗ = FLUORESCENT LIGHTING
 - ⊗ = TRACK LIGHTING
 - ◇ = CEILING-MOUNTED FIXTURE
 - = RECESSED FIXTURE
 - = HANGING FIXTURE
 - = WALL MOUNTED FIXTURE
 - ⊗ = EXTERIOR WALL LIGHT
 - ⊗ = CEILING JUNCTION BOX
 - ⊗ = MOTION DETECTOR
 - ⊗ = MOTION DETECTOR
 - ⊗ = DOME SECURITY CAMERA
 - ⊗ = CEILING MOUNT CAMERA
 - ⊗ = COVER PLATE
 - ⊗ = SUPPLY VENT
 - ⊗ = RETURN VENT
 - ⊗ = ROUND SUPPLY VENT
 - ⊗ = EQUALIZER GRILLE
 - ⊗ = ROOF HATCH
 - ⊗ = SMOKE ALARM
 - ⊗ = EXIT SIGN
 - ⊗ = EMERGENCY LIGHT w/ EXIT
 - ⊗ = EMERGENCY LIGHT
 - ⊗ = SPRINKLER
 - ⊗ = HEAT DETECTOR

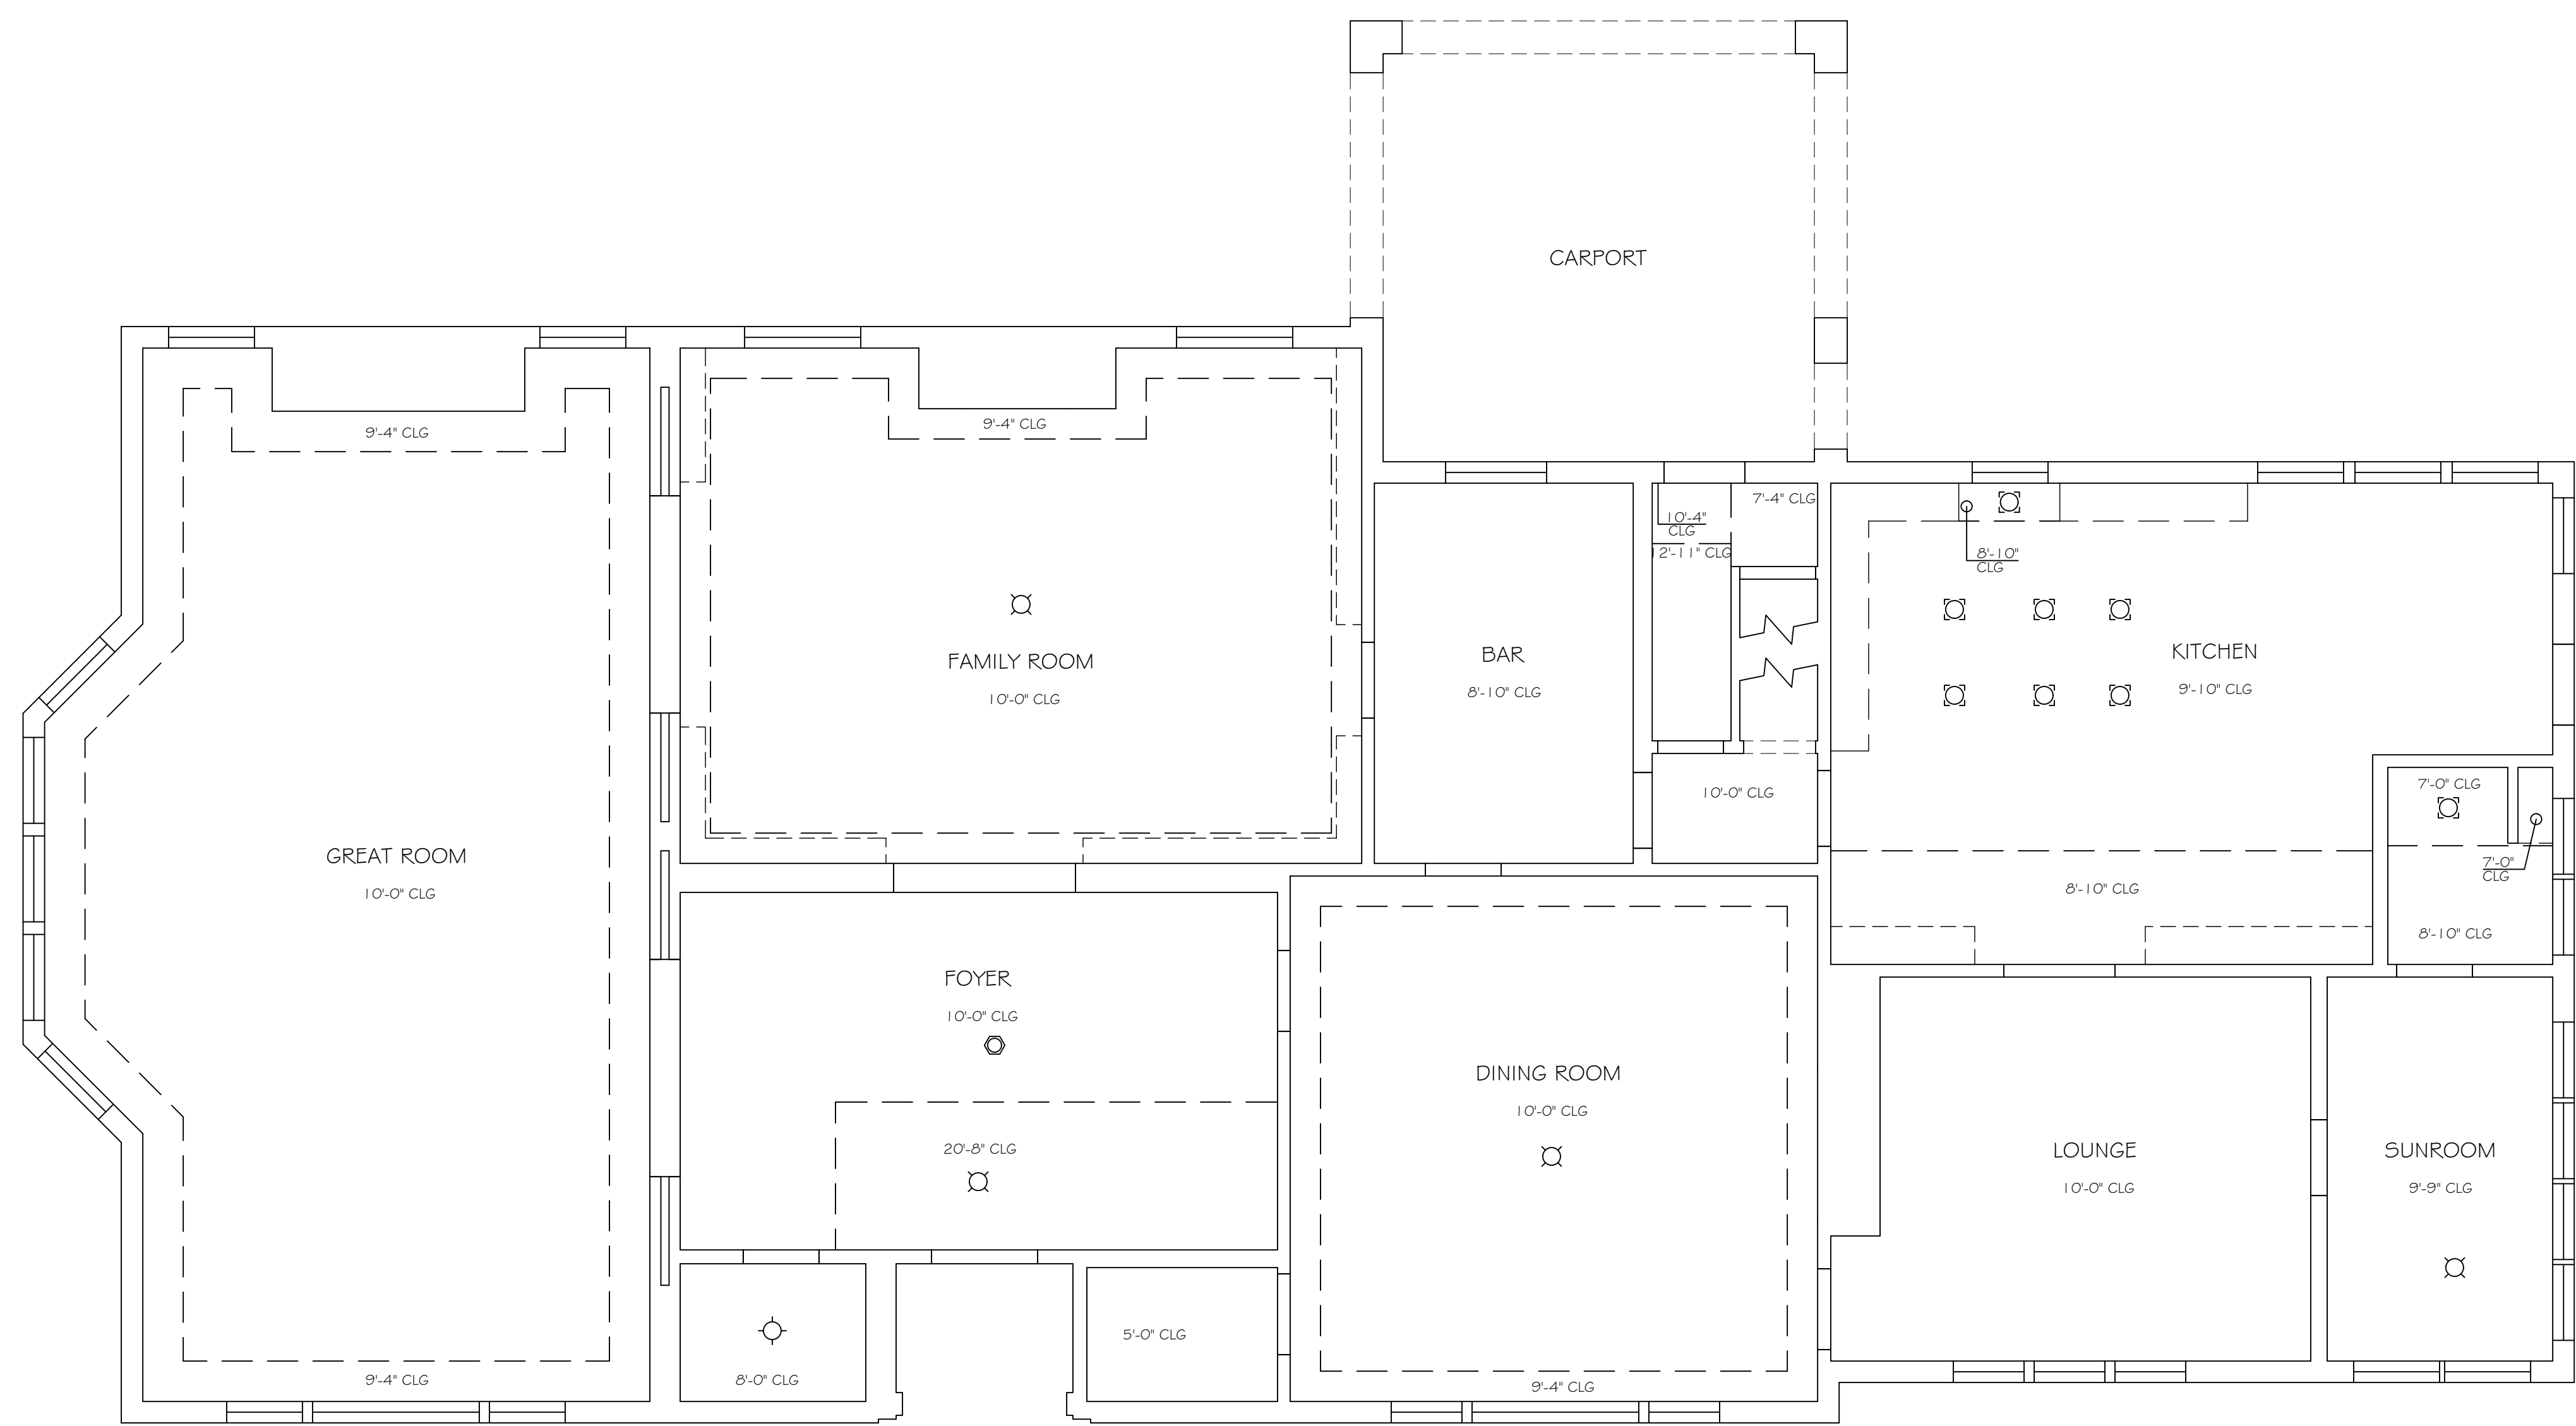

PRECISION PROPERTY MEASUREMENTS

3626 E. PACIFIC COAST
HIGHWAY | 2ND FLOOR
LONG BEACH CA | 90804
T 562.621.9100
F 888.696.2966
WWW.PPMCO.NET

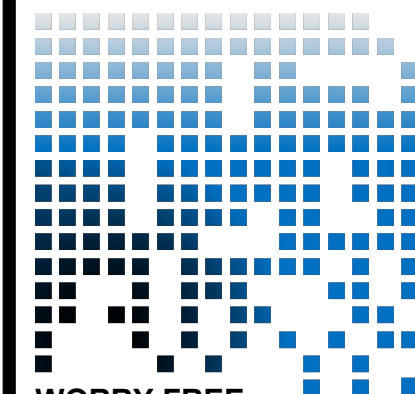

WORRY FREE RENOVATIONS

PREPARED FOR

ARCHITECT PLANNING

PROJECT TYPE

REFLECTED CEILING PLAN


PROJECT NAME

SMITH RESIDENCE

PROJECT ADDRESS

1234 CHERRY TREE
BOULEVARD
LONG BEACH CITYSCAPE,
CA 90000

All plans created by Precision Property Measurements Ltd (PPM) are made exclusively for the client's use only. PPM does not warrant the accuracy of any measurements, nor does it assume any liability for errors or omissions. PPM is not a licensed professional and its services are not intended to be used as a substitute for the services of a licensed structural engineer or licensed architect. PPM shall not be held responsible for any errors or omissions in the information provided in this plan. However, every effort will be made to ensure the accuracy of the information provided in this plan. PPM's liability is limited to the amount of the fee paid to PPM.

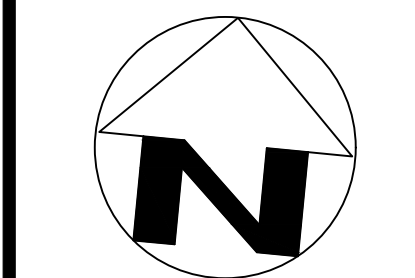

SCALE
1/4" = 1'-0"

PROJECT
12345

APPROVED BY
CT

DATE
9/18/19

SHEET
10 of 17

