



- LEGEND**
- APPROX. BOUNDARY
 - FLOWLINE
 - METAL FENCE
 - ☆ = STREET LIGHT
 - ⊞ = STREET SIGN / POST
 - ⊕ = UTILITY POLE
 - ⊞ = AIR CONDITIONER
 - ⊞ = UTILITY BOX
 - = TREE
 - ⊞ = WATER METER
 - ⊞ = DRAIN
 - ⊞ = FIRE HYDRANT
 - ⊞ = SEWER / MAN HOLE
 - ⊞ = IRRIGATION CONTROL VALVE
 - ⊞ = HOSE BIBB
 - ⊞ = GAS METER
 - ⊞ = ELECTRIC METER
 - ⊞ = NATURAL GAS LINE
 - ⊞ = DOWNSPOUT
 - BR = BRICK
 - WF = WATER FEATURE
 - PA = PLANTING AREA
 - EQ = EQUIPMENT
 - CONC = CONCRETE

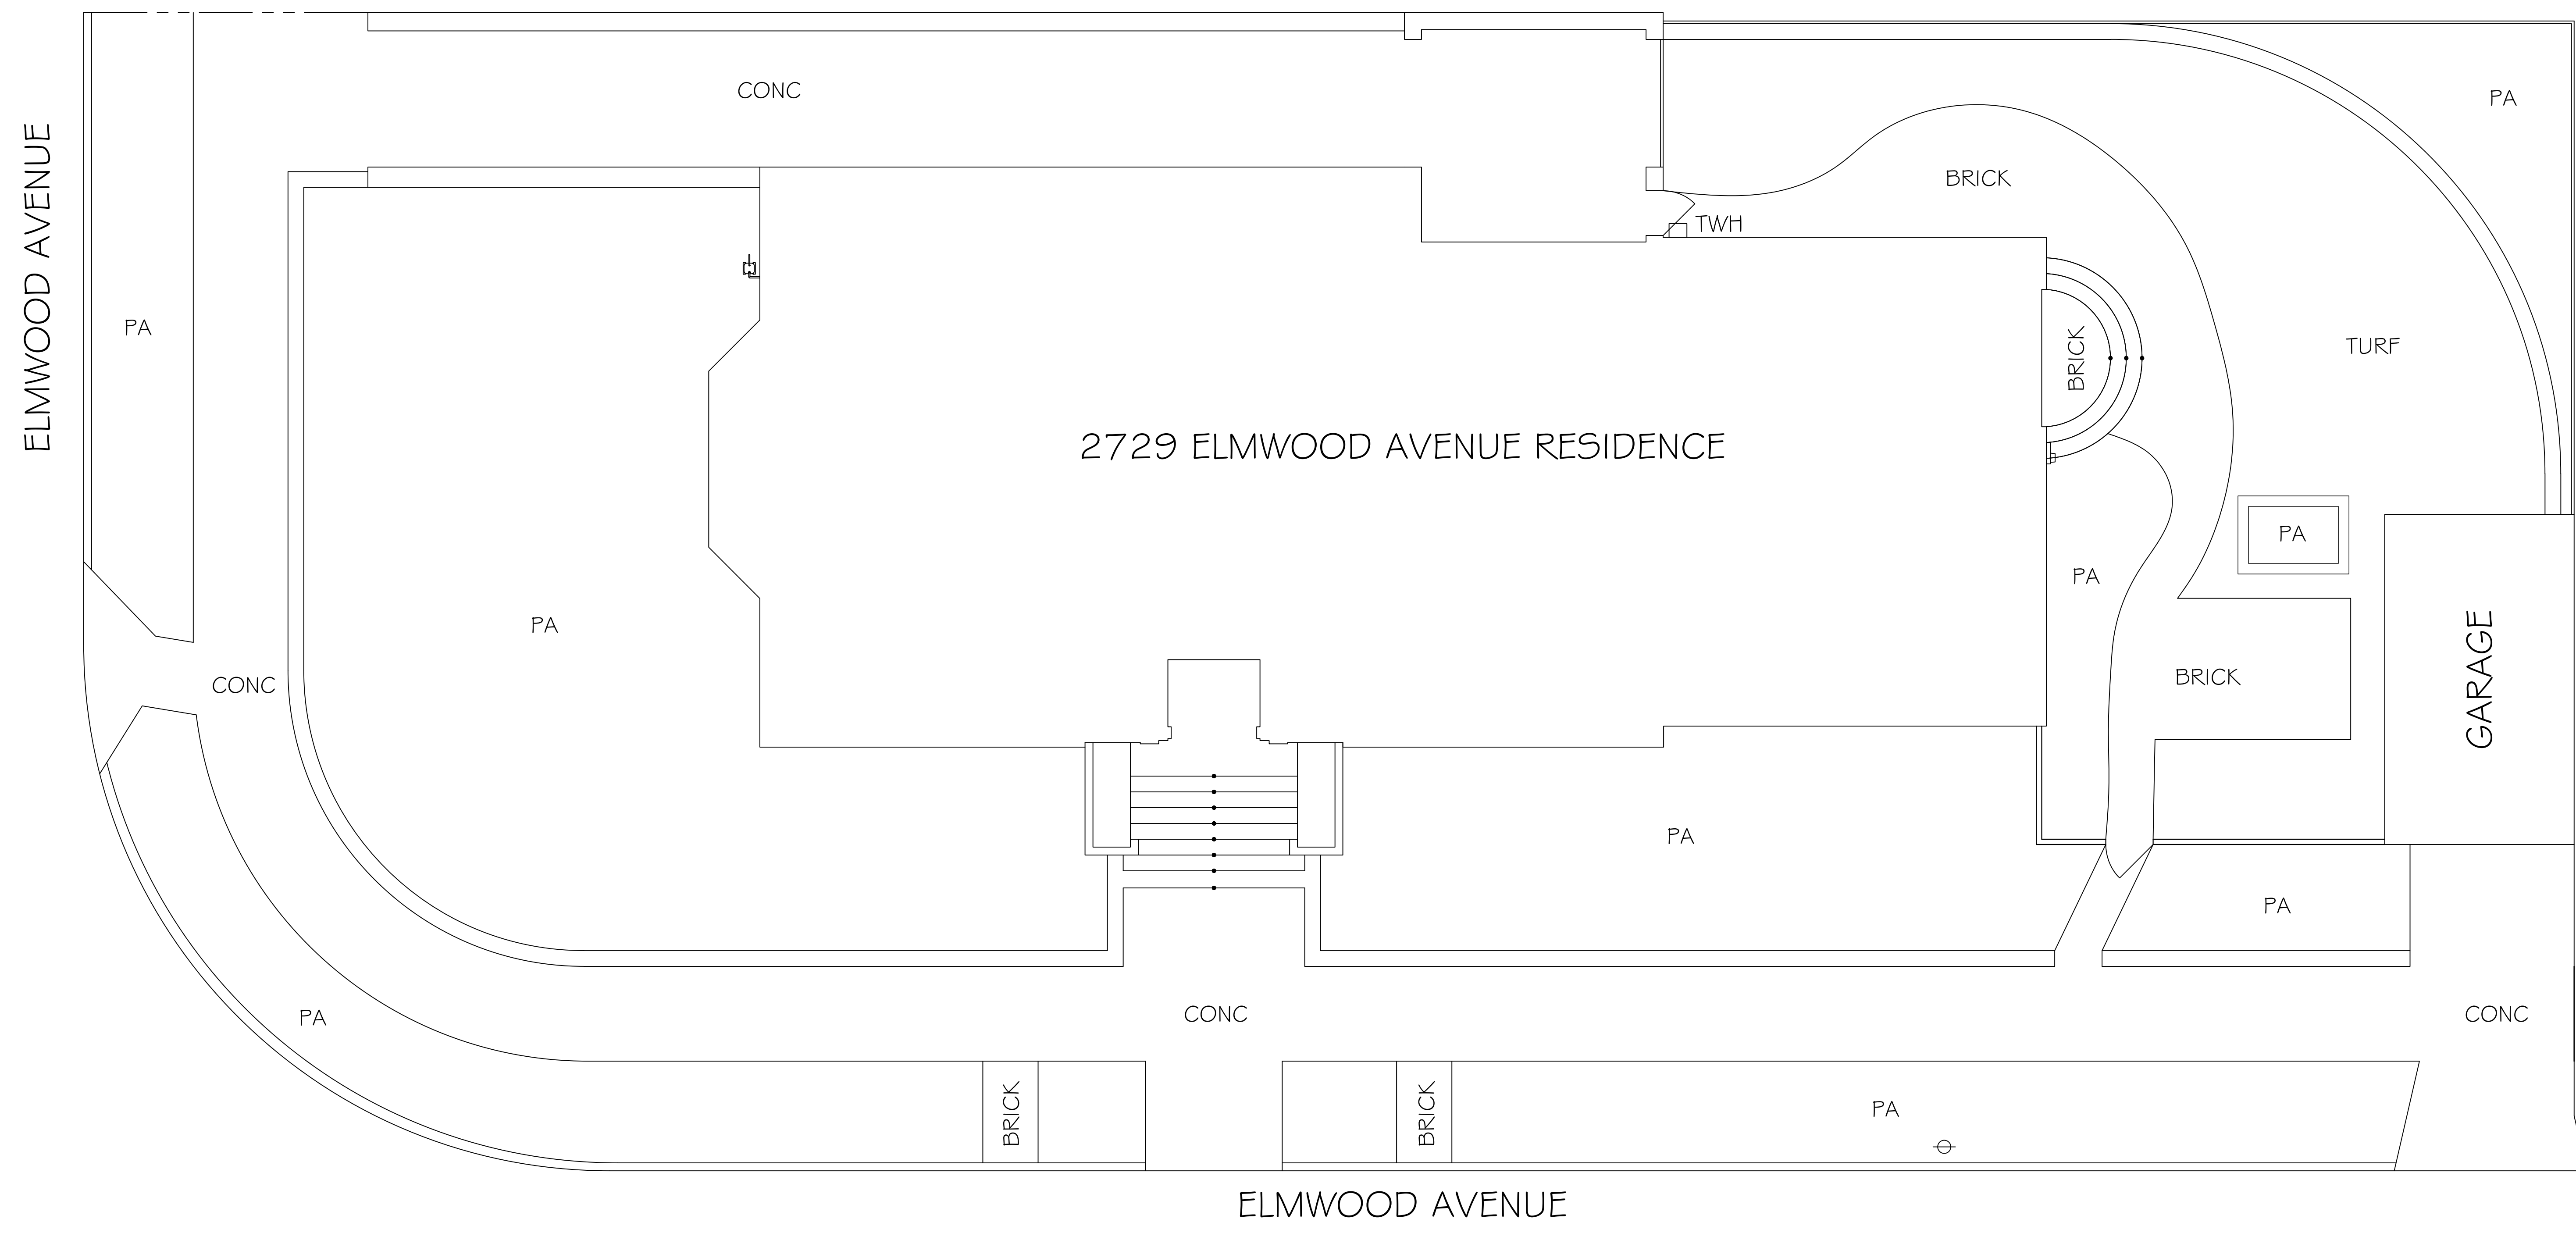

**Please note: All site plans created by PPM are representational only, do not involve the determination of any property line, and as such do not constitute land surveying or civil engineering.*

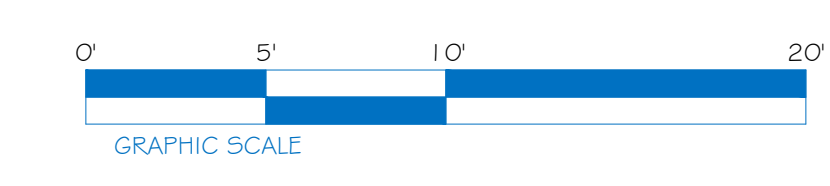

PPM
PRECISION PROPERTY MEASUREMENTS

3626 E. PACIFIC COAST HIGHWAY | 2ND FLOOR
LONG BEACH CA | 90804
T 562.621.9100
F 888.698.2966
WWW.PPMCO.NET

WORRY FREE RENOVATIONS

PREPARED FOR

ARCHITECT PLANNING

PROJECT TYPE

SITE PLAN


PROJECT NAME

SMITH RESIDENCE

PROJECT ADDRESS

1234 CHERRY TREE BOULEVARD
LONG BEACH, CA 90000

All plans created by Precision Property Measurements Ltd (PPM) are made exclusively for landscaping purposes (Cal. Civ. & Prof. Code §8727). All site plans created by PPM do not include the determination of any property line, and as such do not constitute land surveying, Civil Engineering (Cal. Civ. & Prof. Code §8720-8723), or other professional services. In addition, PPM services and plans do not constitute and should not be used for any structure or activities which require a permit from the local jurisdiction. PPM is not a licensed structural engineer or licensed architect. PPM shall not be considered a substitute for the services of a licensed structural engineer or licensed architect. PPM shall not be responsible for the accuracy of the information found in our plans. However, every effort will be made to ensure the accuracy of the information. It is the duty of the architect, contractor, engineer or other licensed professional, as a consultant to the property owner, to determine the suitability of the site for the proposed project. Measurements should be field checked before commencing construction. In the event that an error is found in a plan, PPM's liability is limited to the amount of the fee paid to PPM.

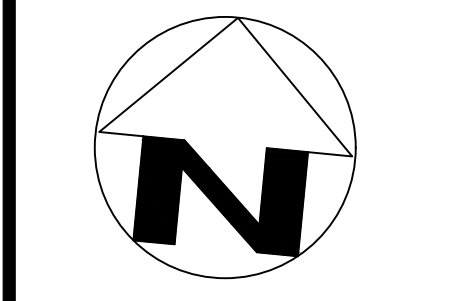

SCALE
3/8" = 1'-0"

PROJECT
12345

APPROVED BY
CT

DATE
9/18/19

SHEET
1 of 17

