



PREPARED FOR

PROJECT TYPE

FLOOR PLAN

PROJECT NAME

PROJECT ADDRESS

All plans created by Precision Property Measurements Ltd (PPM) are made exclusively for the client's use. PPM does not warrant the accuracy of any measurements, nor does it warrant the construction of any project. PPM is not a contractor and does not provide construction services. PPM is not a general contractor and does not provide general contracting services. PPM is not a structural engineer and does not provide structural engineering services. PPM is not a mechanical engineer and does not provide mechanical engineering services. PPM is not an electrical engineer and does not provide electrical engineering services. PPM is not a plumbing engineer and does not provide plumbing engineering services. PPM is not a fire engineer and does not provide fire engineering services. PPM is not a landscape architect and does not provide landscape architecture services. PPM is not a civil engineer and does not provide civil engineering services. PPM is not a surveyor and does not provide surveying services. PPM is not a geotechnical engineer and does not provide geotechnical engineering services. PPM is not a transportation engineer and does not provide transportation engineering services. PPM is not a water resources engineer and does not provide water resources engineering services. PPM is not a coastal engineer and does not provide coastal engineering services. PPM is not a marine engineer and does not provide marine engineering services. PPM is not a nuclear engineer and does not provide nuclear engineering services. not provide safety engineering services. PPM is not a health engineer and does not provide health engineering services. PPM is not an environmental engineer and does not provide environmental engineering services. PPM is not a sustainability engineer and does not provide sustainability engineering services. PPM is not a social engineer and does not provide social engineering services. PPM is not a cultural engineer and does not provide cultural engineering services. PPM is not a heritage engineer and does not provide heritage engineering services.





SCALE
1/4" = 1'-0"

PROJECT


APPROVED BY

DATE
12/3/19


SHEET
1 of 3

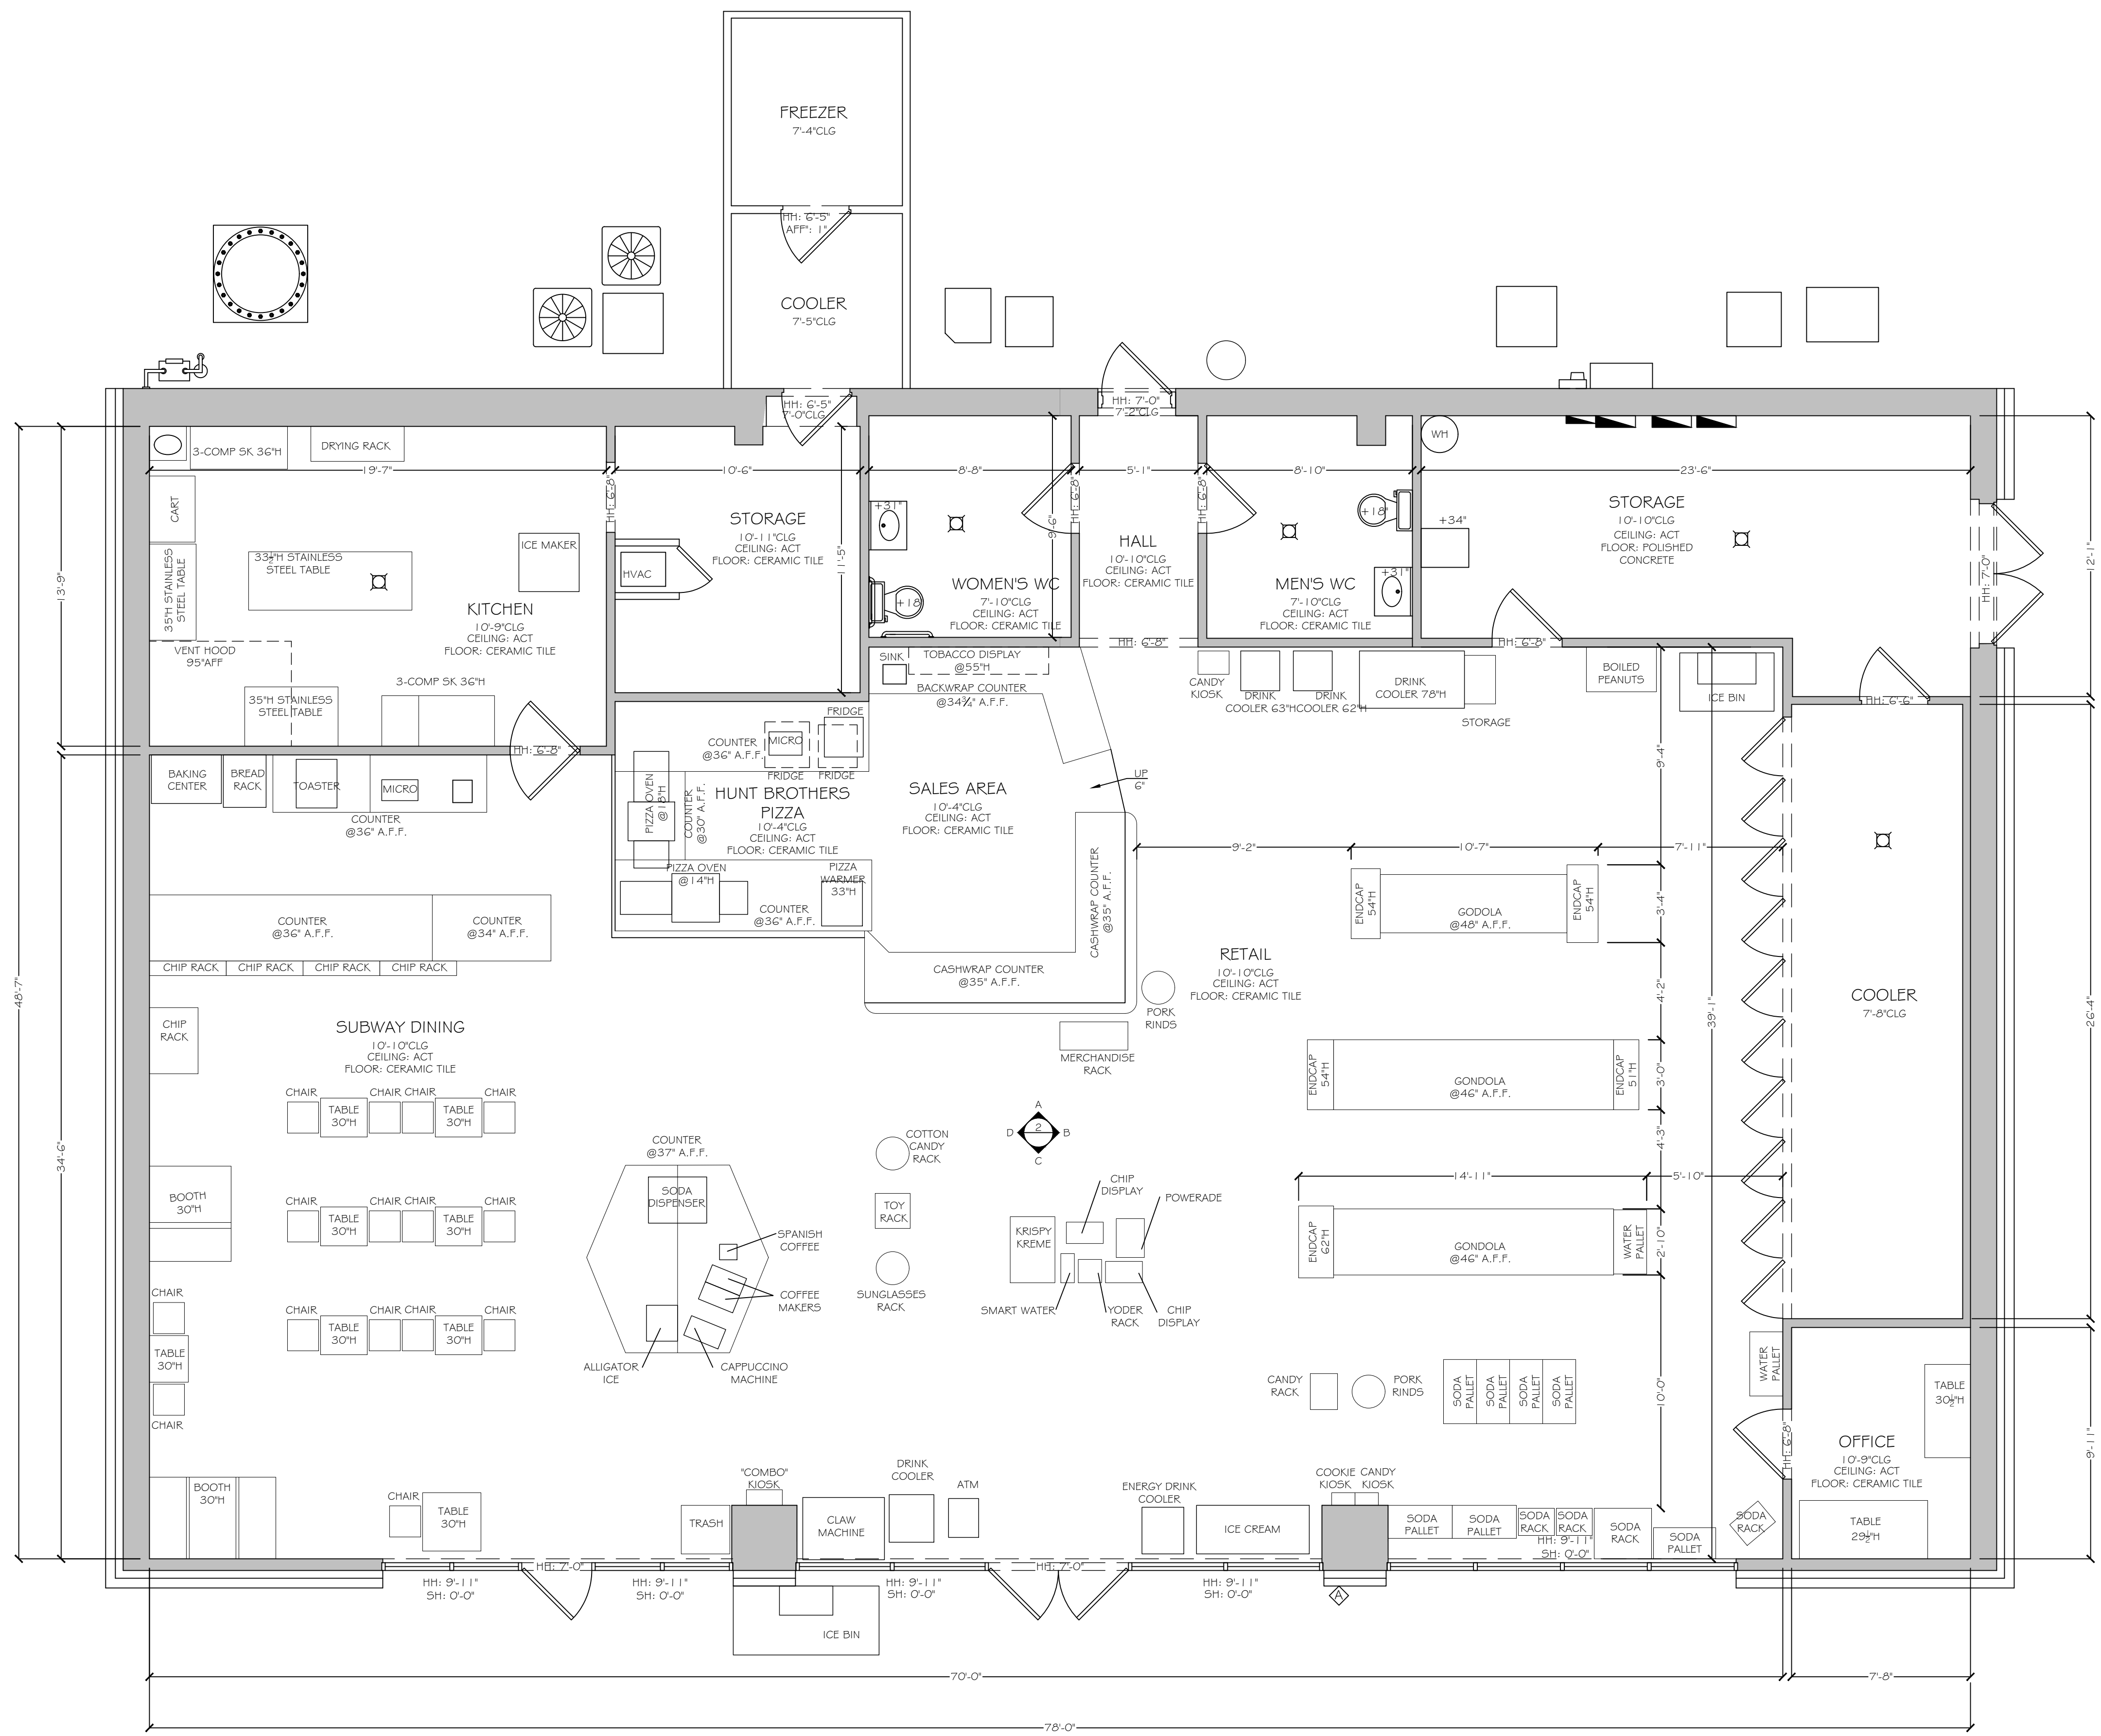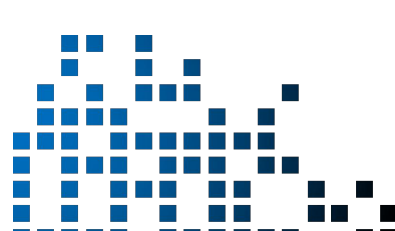


LEGEND
 COUNTER
 UPPER CABINET
 FULL HEIGHT CABINET
 CLG = CEILING HEIGHT

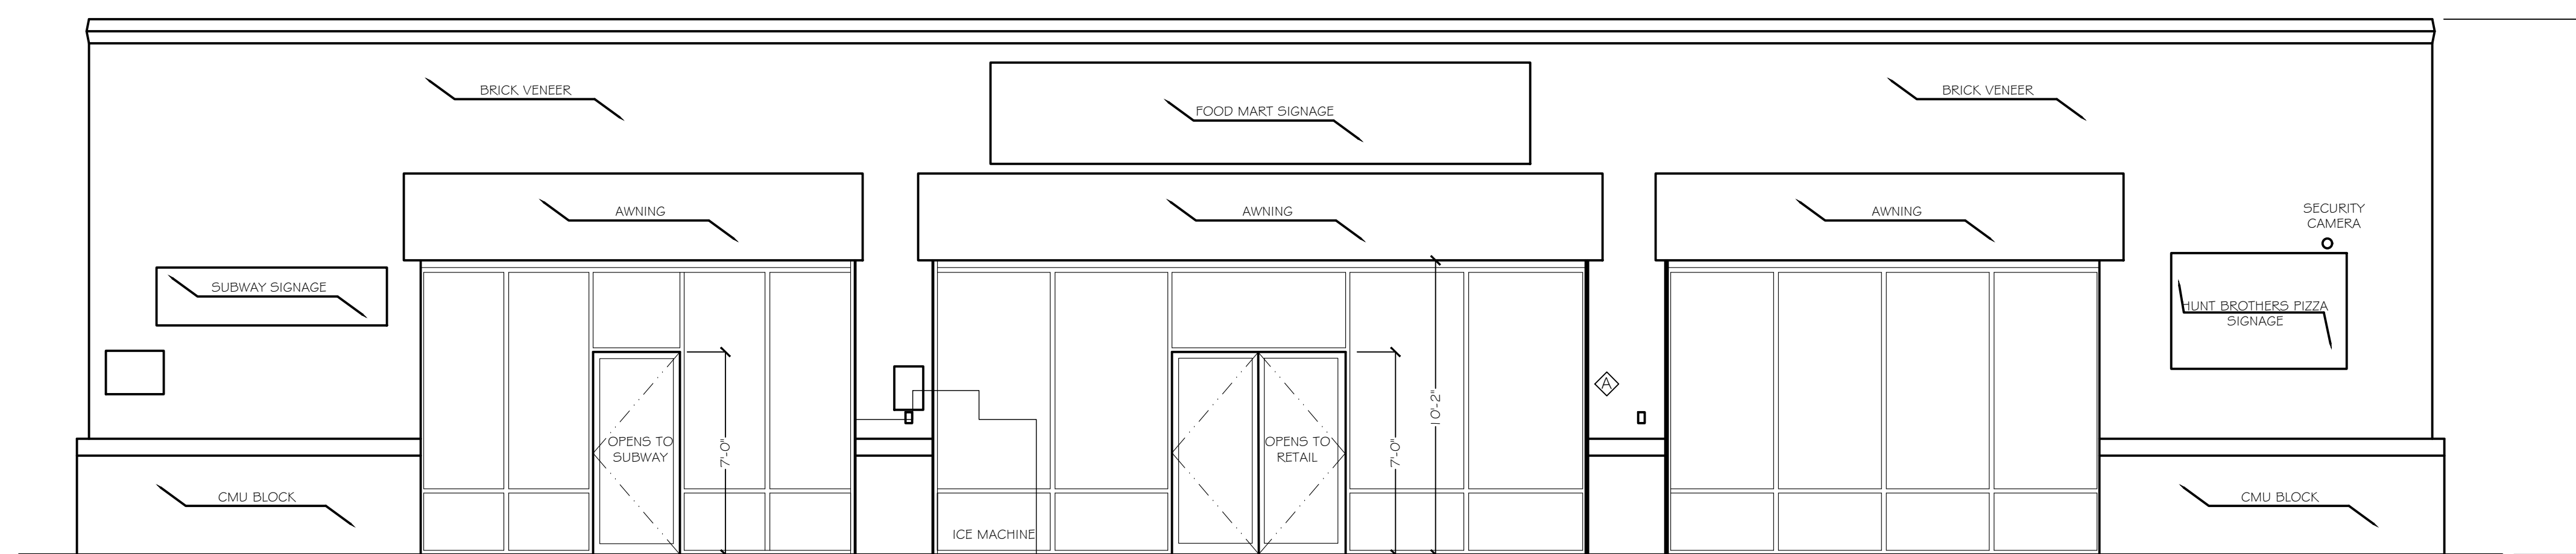


1 SOUTH ELEVATION

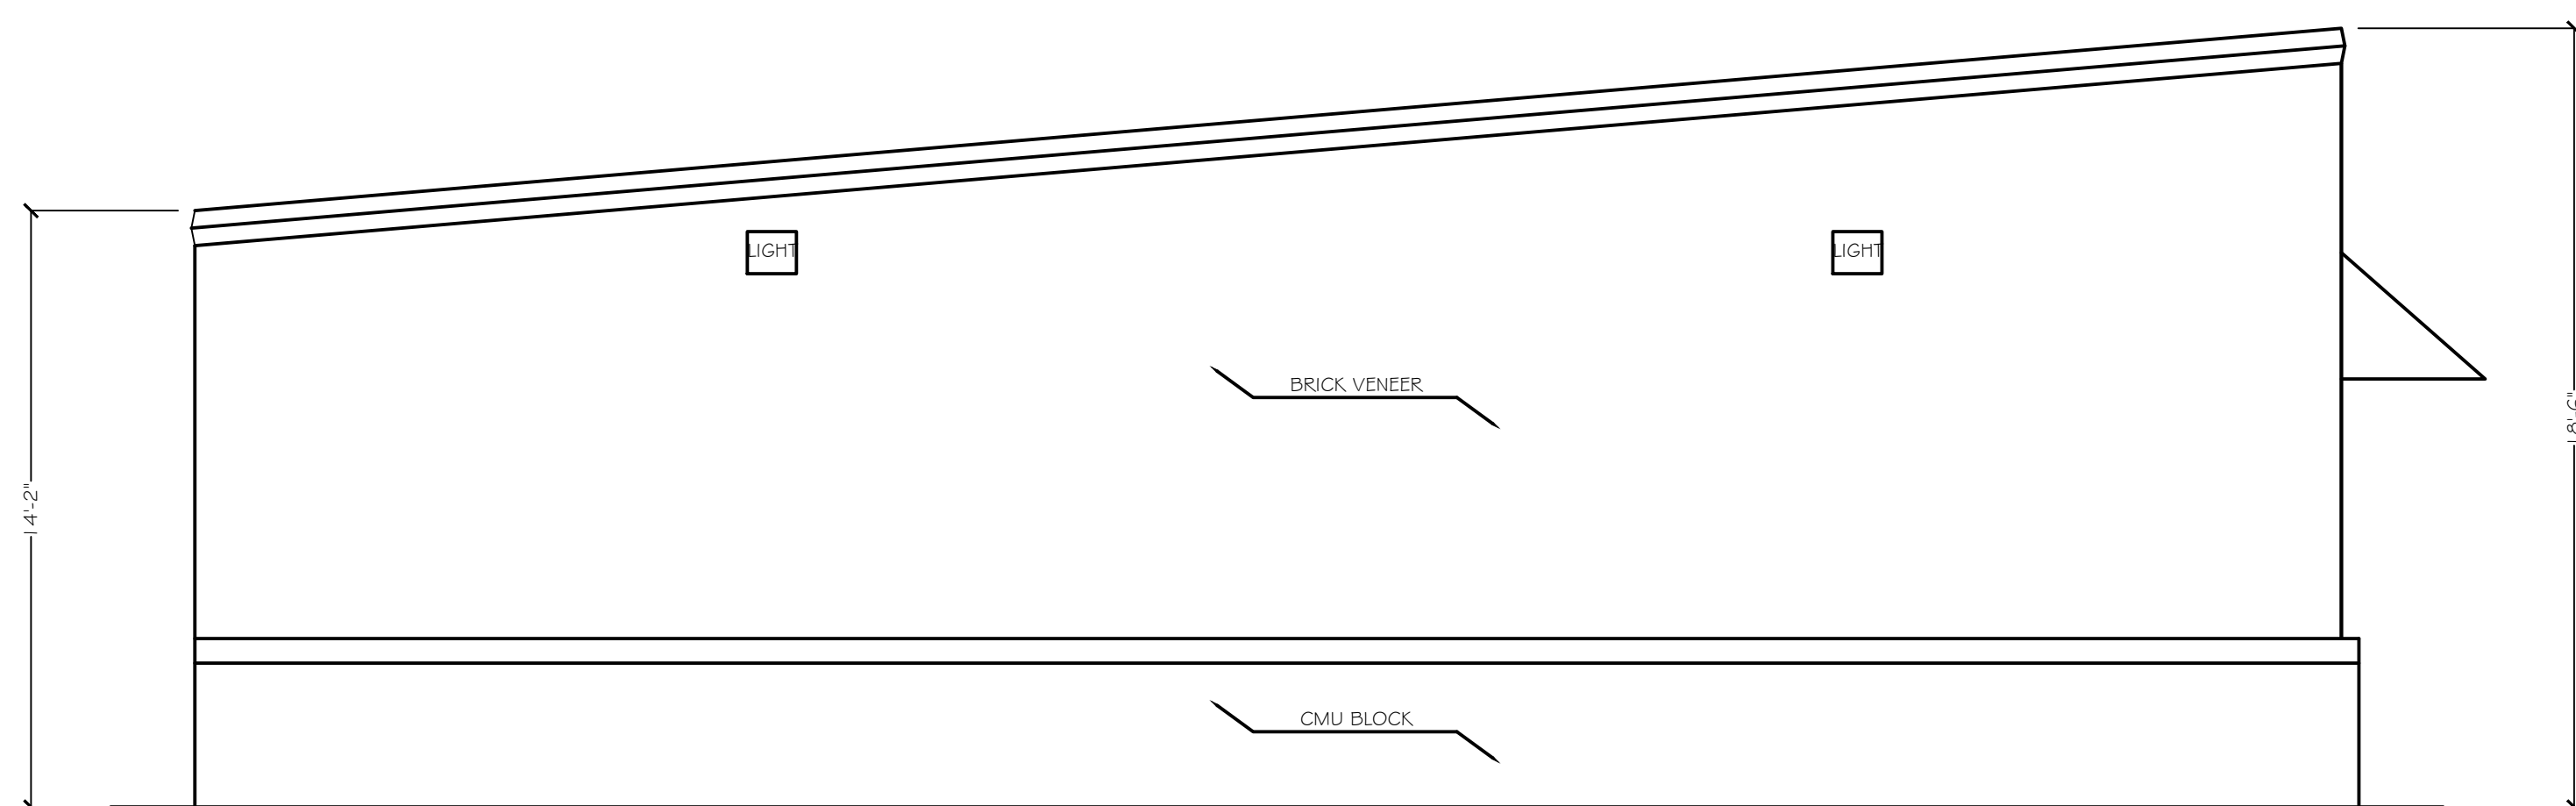

2 WEST ELEVATION

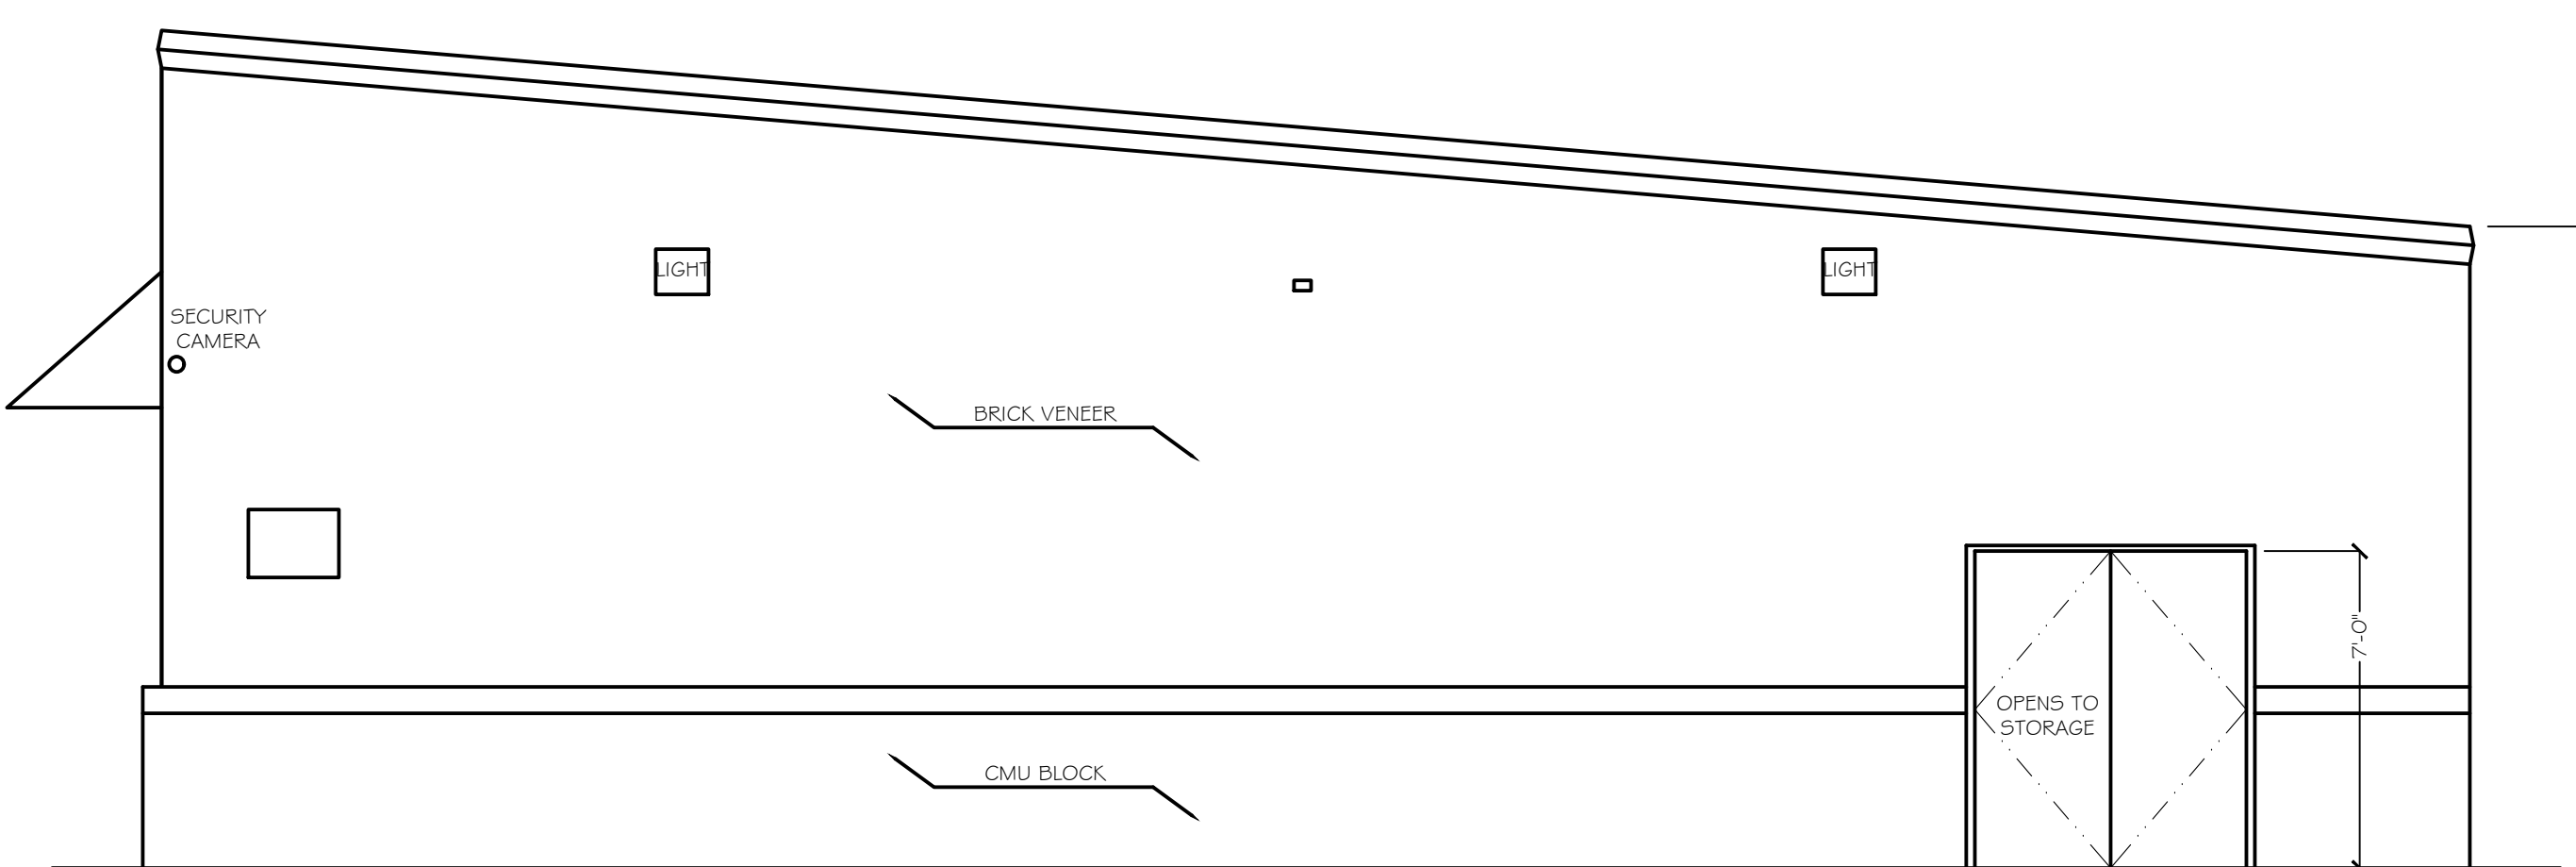

4 EAST ELEVATION

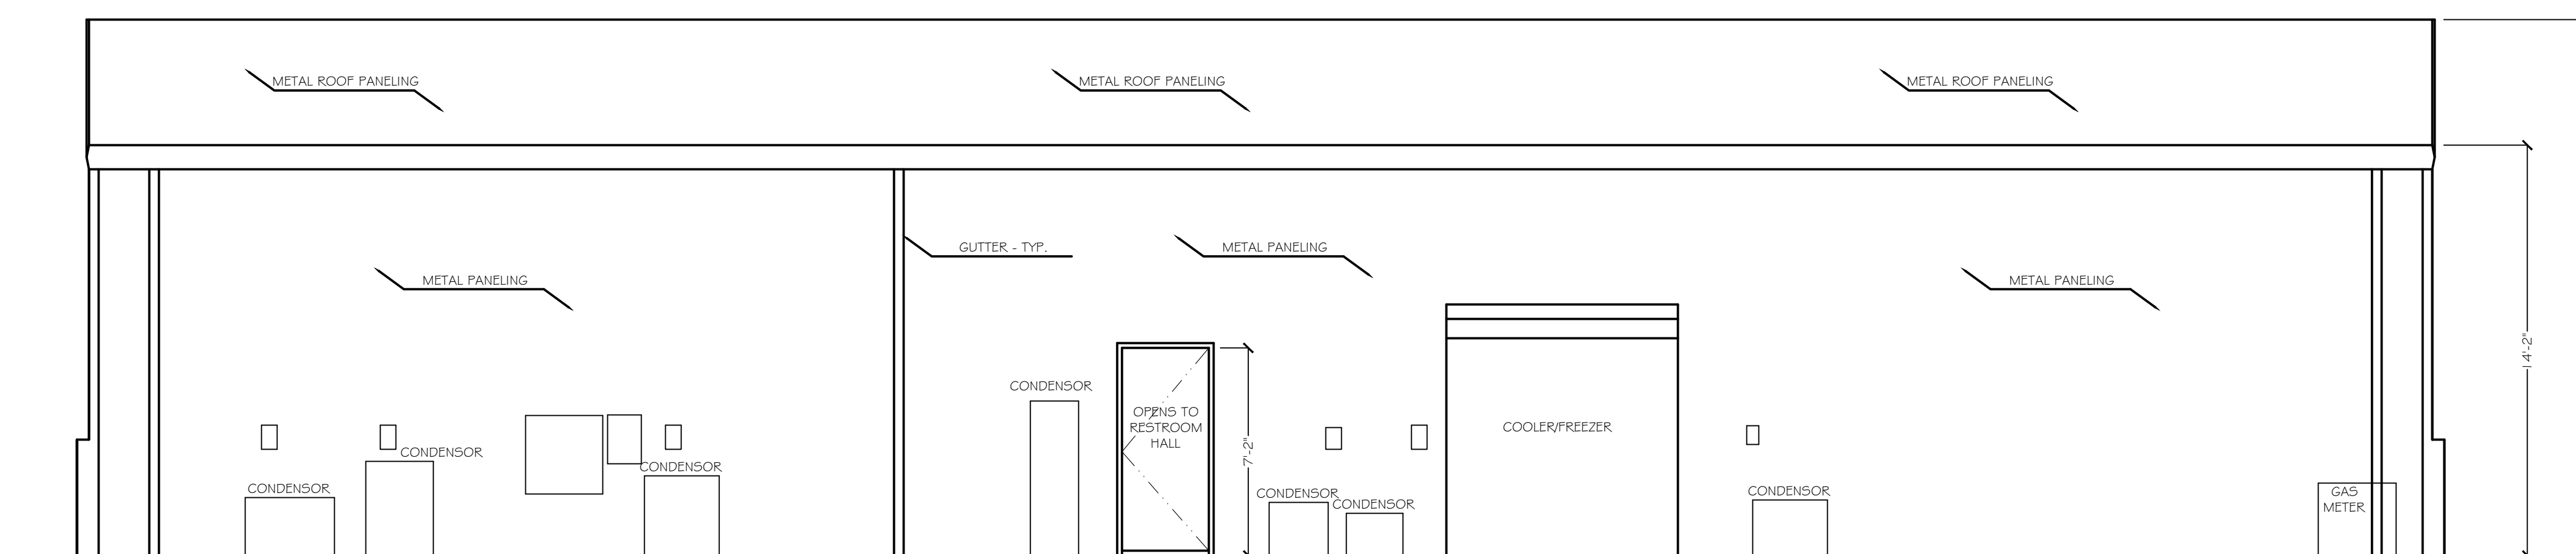

3 NORTH ELEVATION

PROJECT TYPE

EXTERIOR ELEVATIONS

PROJECT NAME

PROJECT ADDRESS

All plans created by Precision Property Measurements Ltd (PPM) are made exclusively for the building purposes (Cal. Civ. Code § 9502). All other plans created by PPM do not include the determination of any property line, and shall not constitute legal surveys. (Cal. Civ. Code § 95102-95112). In addition, PPM surveys and plans do not constitute real engineering (Cal. Civ. Code § 6702-C(2)(A) and this should not be used for any structure or activities without the approval of a professional engineer. PPM should not be considered a substitute for the services of a licensed structural engineer or licensed architect. PPM shall not be responsible for the accuracy of the information found in our plans. However, every effort will be made to ensure the accuracy of the information. PPM is not a professional engineer, architect, or other licensed professional, and a consultant to the property owner. To determine the suitability of the building plans prior to construction, Measurements should be field checked before commencing construction. In the event that an error is found on a plan, PPM's liability is limited to the amount of the fee paid to PPM.

SCALE
1/4" = 1'-0"

PROJECT

APPROVED BY

DATE
12/3/19

SHEET

3 of 3

